
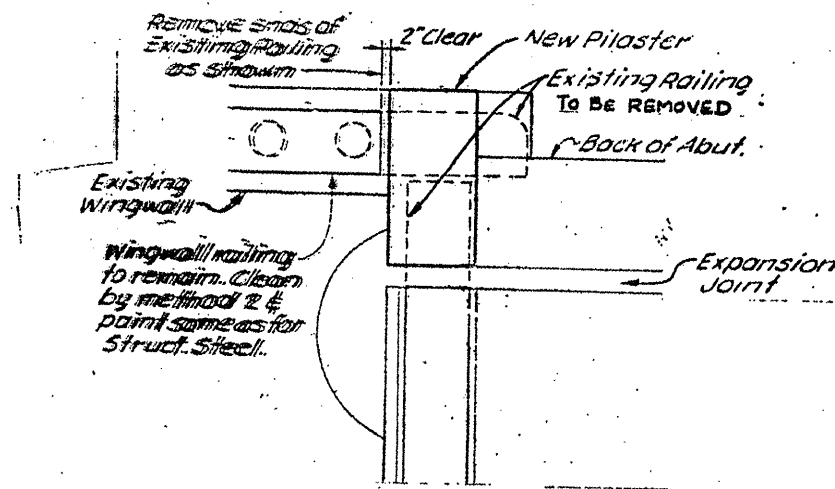


ROUTE	SECTION	COUNTY	TOTAL SHEETS	SHEET NUMBER
VARIOUS	2010-023 BP	VARIOUS	93	34

CONTRACT NO. 60K48

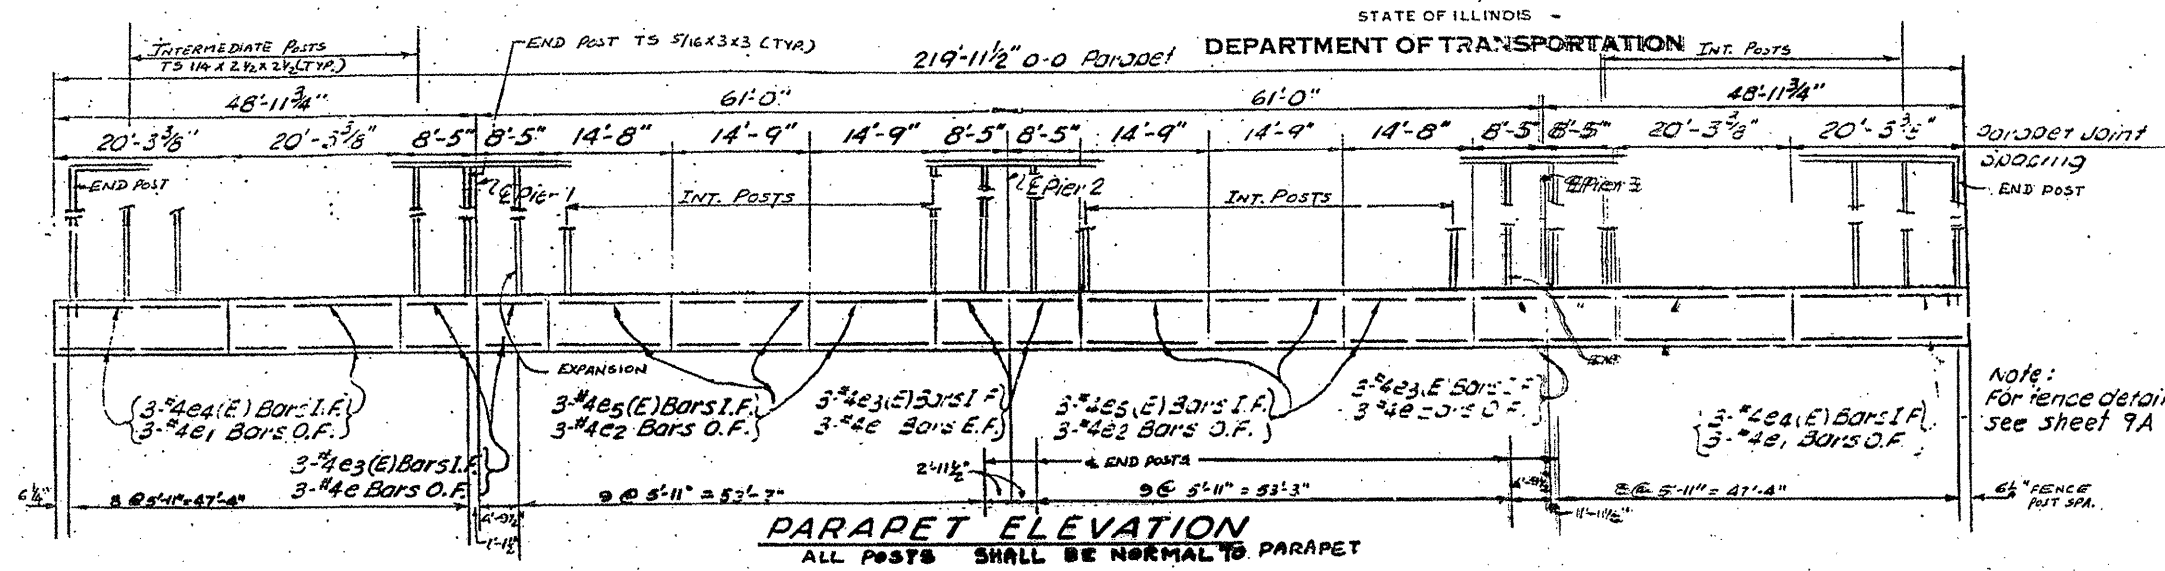

ILLINOIS DEPARTMENT OF
TRANSPORTATION

EXISTING BRIDGE PLAN

LOCATION 6: SN 016-0831
PRATT AVE. OVER I-94

SH. 5 of 7