


ROUTE VARIOUS	SECTION 2010-023 BP	COUNTY VARIOUS	TOTAL SHEETS 93	SHEET NUMBER 35
------------------	------------------------	-------------------	--------------------	--------------------

CONTRACT NO. 60K48

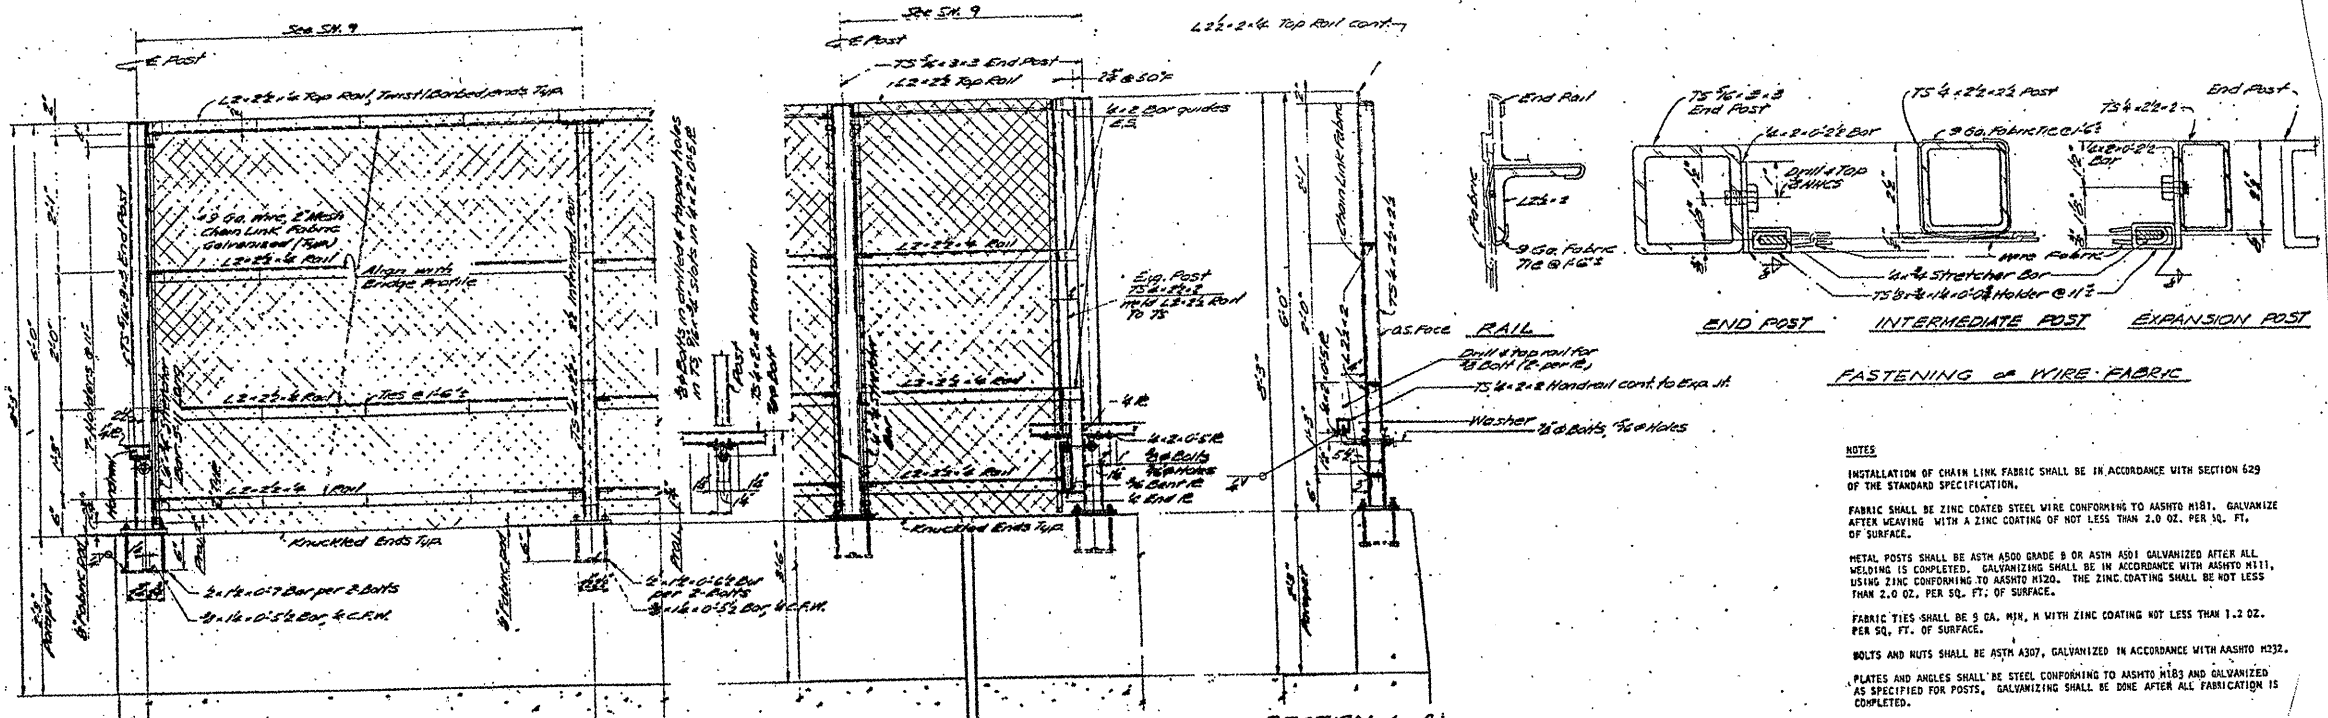

NOTES

INSTALLATION OF CHAIN LINK FABRIC SHALL BE IN ACCORDANCE WITH SECTION 629 OF THE STANDARD SPECIFICATION.


FABRIC SHALL BE ZINC COATED STEEL WIRE CONFORMING TO AASHTO M101. GALVANIZING AFTER WEAVING WITH A ZINC COATING OF NOT LESS THAN 2.0 OZ. PER SQ. FT. OF SURFACE.

METAL POSTS SHALL BE ASTM A500 GRADE B OR ASTM A501 GALVANIZED AFTER ALL WELDING IS COMPLETED. GALVANIZING SHALL BE IN ACCORDANCE WITH AASHTO M111, USING ZINC CONFORMING TO AASHTO M120. THE ZINC COATING SHALL BE NOT LESS THAN 2.0 OZ. PER SQ. FT. OF SURFACE.

FABRIC TIES SHALL BE 3 GA. MIN. WITH ZINC COATING NOT LESS THAN 1.2 OZ. PER SQ. FT. OF SURFACE.

BOLTS AND NUTS SHALL BE ASTM A307, GALVANIZED IN ACCORDANCE WITH AASHTO M232.

PLATES AND ANGLES SHALL BE STEEL CONFORMING TO AASHTO M183 AND GALVANIZED AS SPECIFIED FOR POSTS. GALVANIZING SHALL BE DONE AFTER ALL FABRICATION IS COMPLETED.

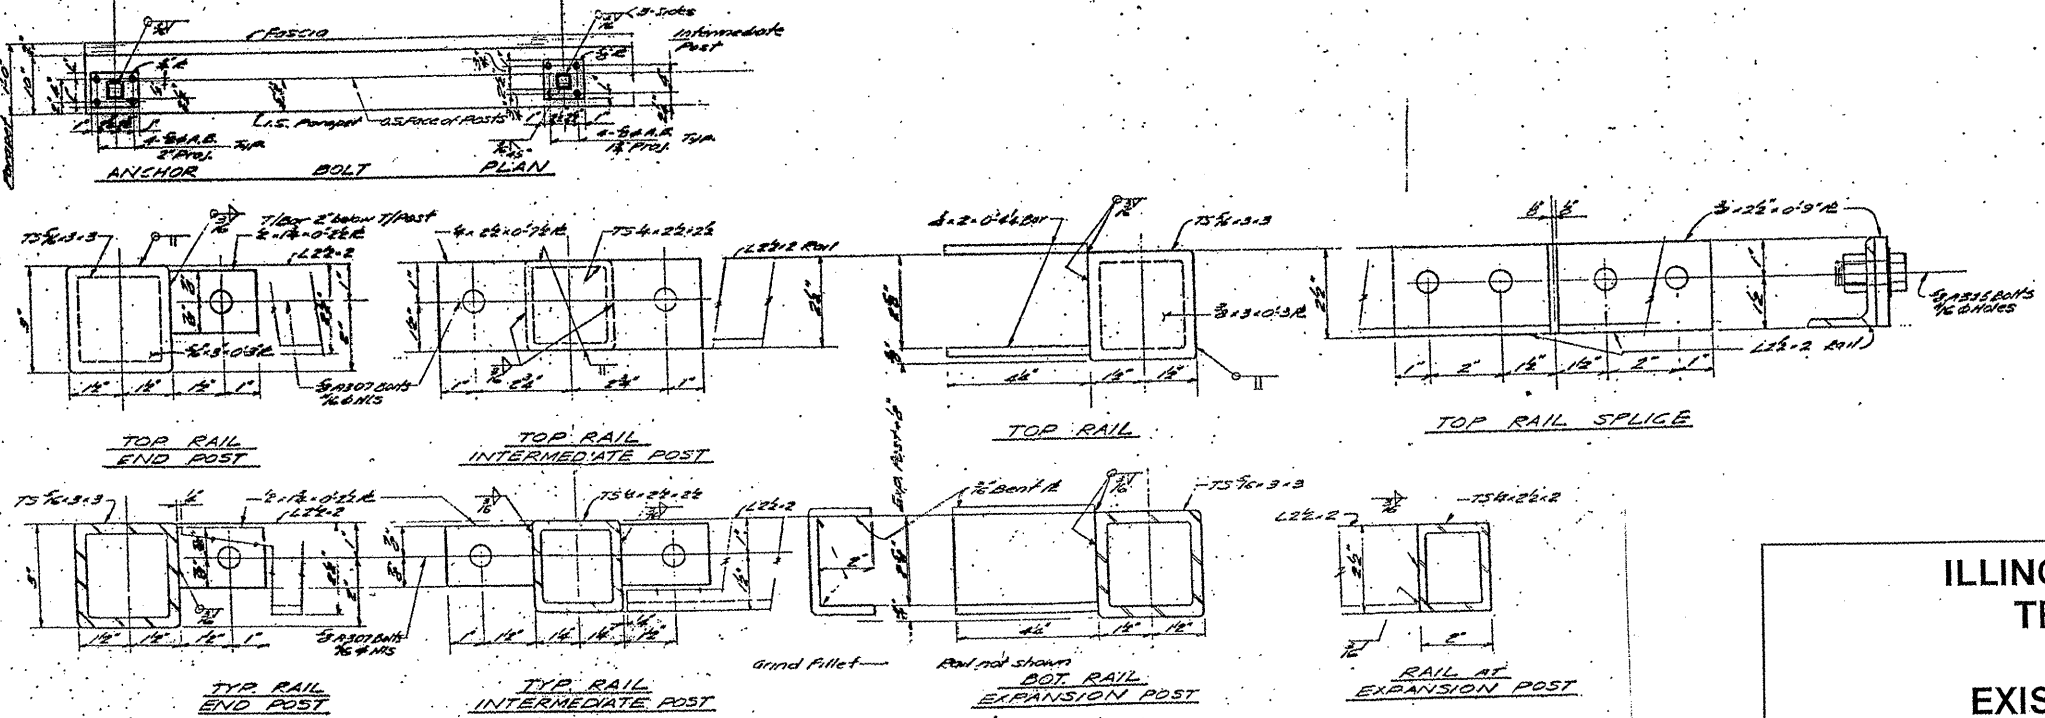

ILLINOIS DEPARTMENT OF
TRANSPORTATION

EXISTING BRIDGE PLAN

LOCATION 6: SN 016-0831
PRATT AVE. OVER I-94

SH. 6 of 7