



ROUTE	SECTION	COUNTY	TOTAL SHEETS	SHEET NUMBER
VARIOUS	2010-023 BP	VARIOUS	93	37

CONTRACT NO. 60K48

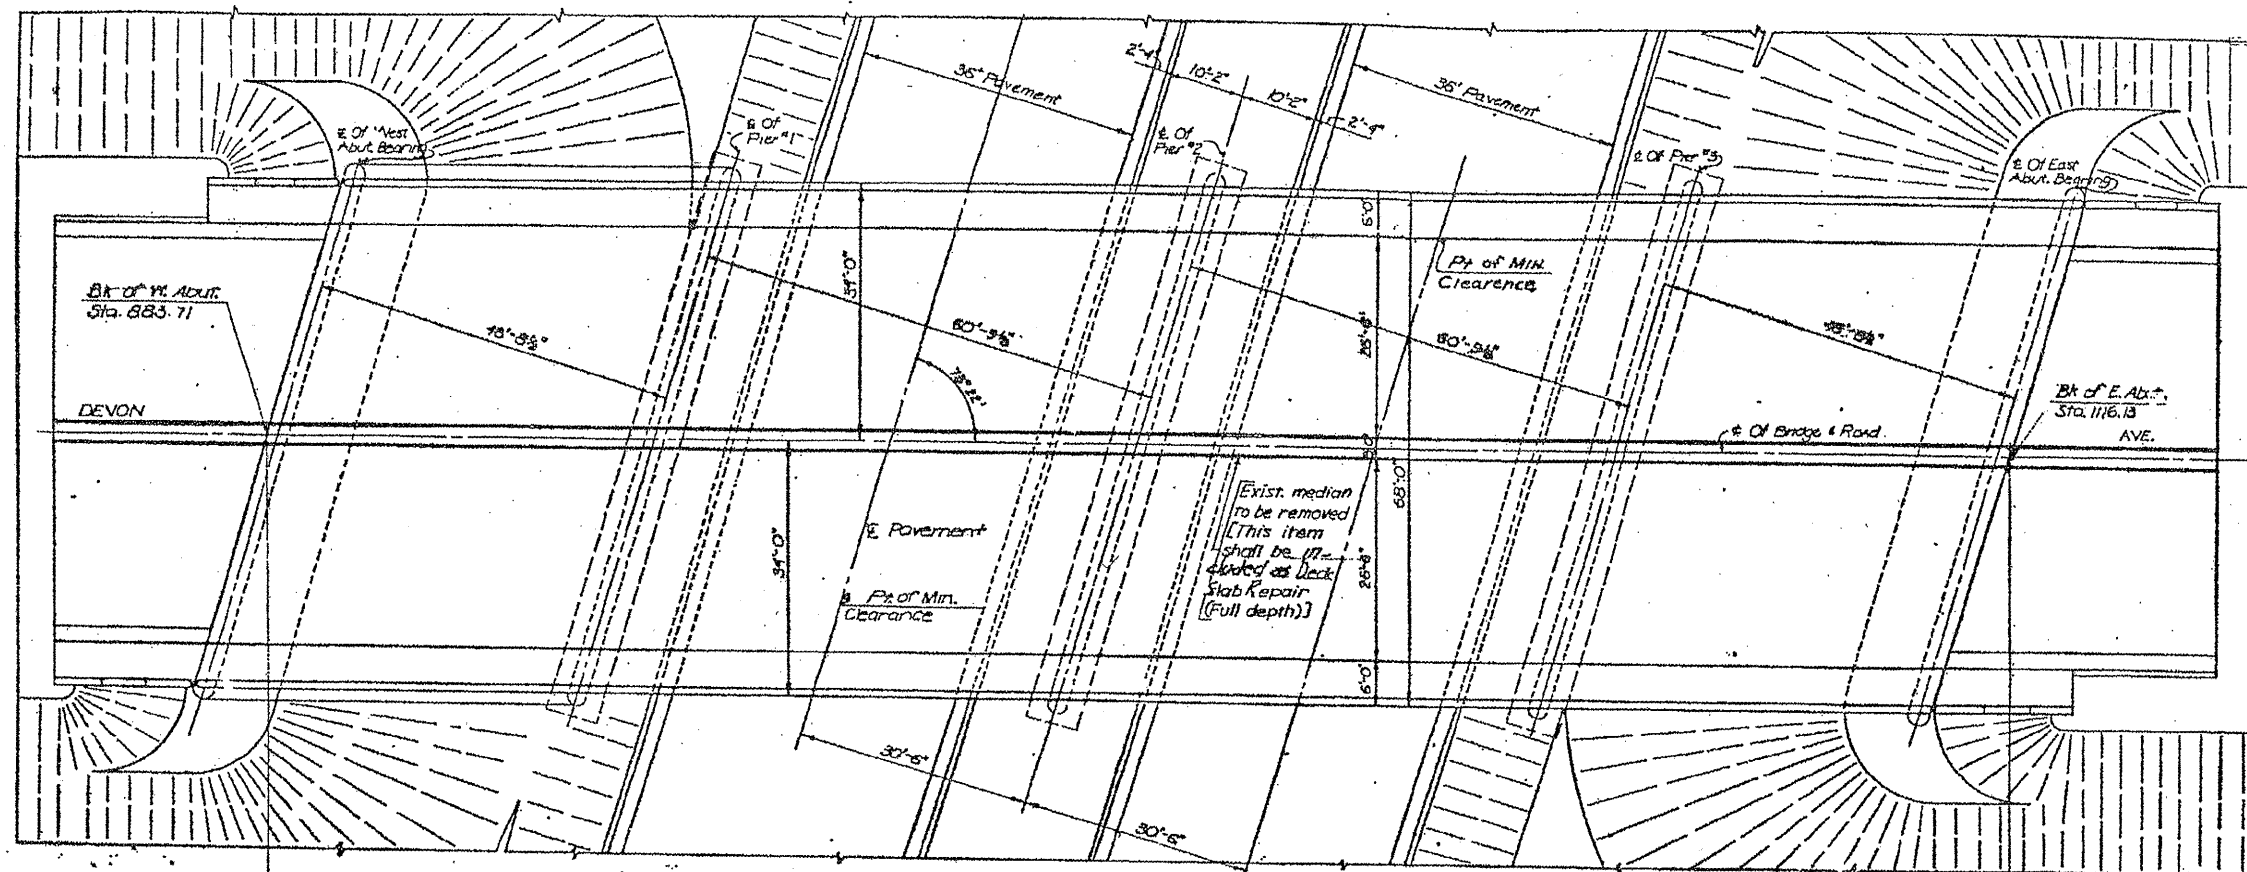

PLAN OF EXISTING BRIDGE DECK
232.41 Bk. to Bk. Abut.

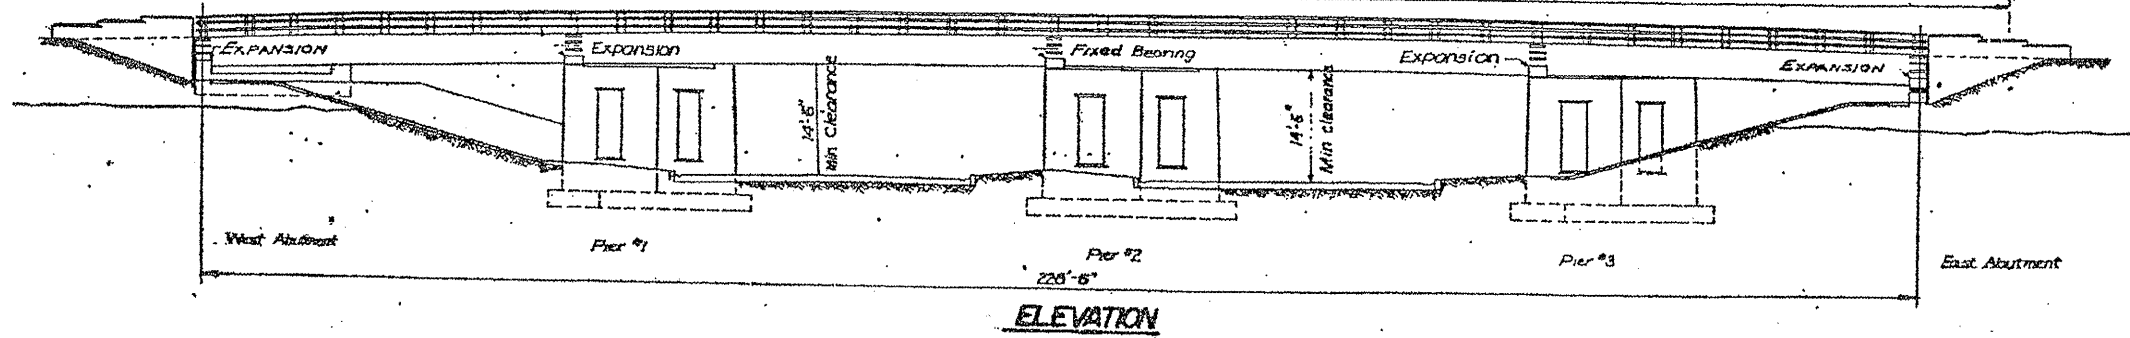

ELEVATION

ILLINOIS DEPARTMENT OF
TRANSPORTATION

EXISTING BRIDGE PLAN

LOCATION 7: SN 016-0834
DEVON AVE. OVER I-94

SH. 1 of 6