



ROUTE VARIOUS	SECTION 2010-023 BP	COUNTY VARIOUS	TOTAL SHEETS 93	SHEET NUMBER 38
------------------	------------------------	-------------------	--------------------	--------------------

CONTRACT NO. 60K48

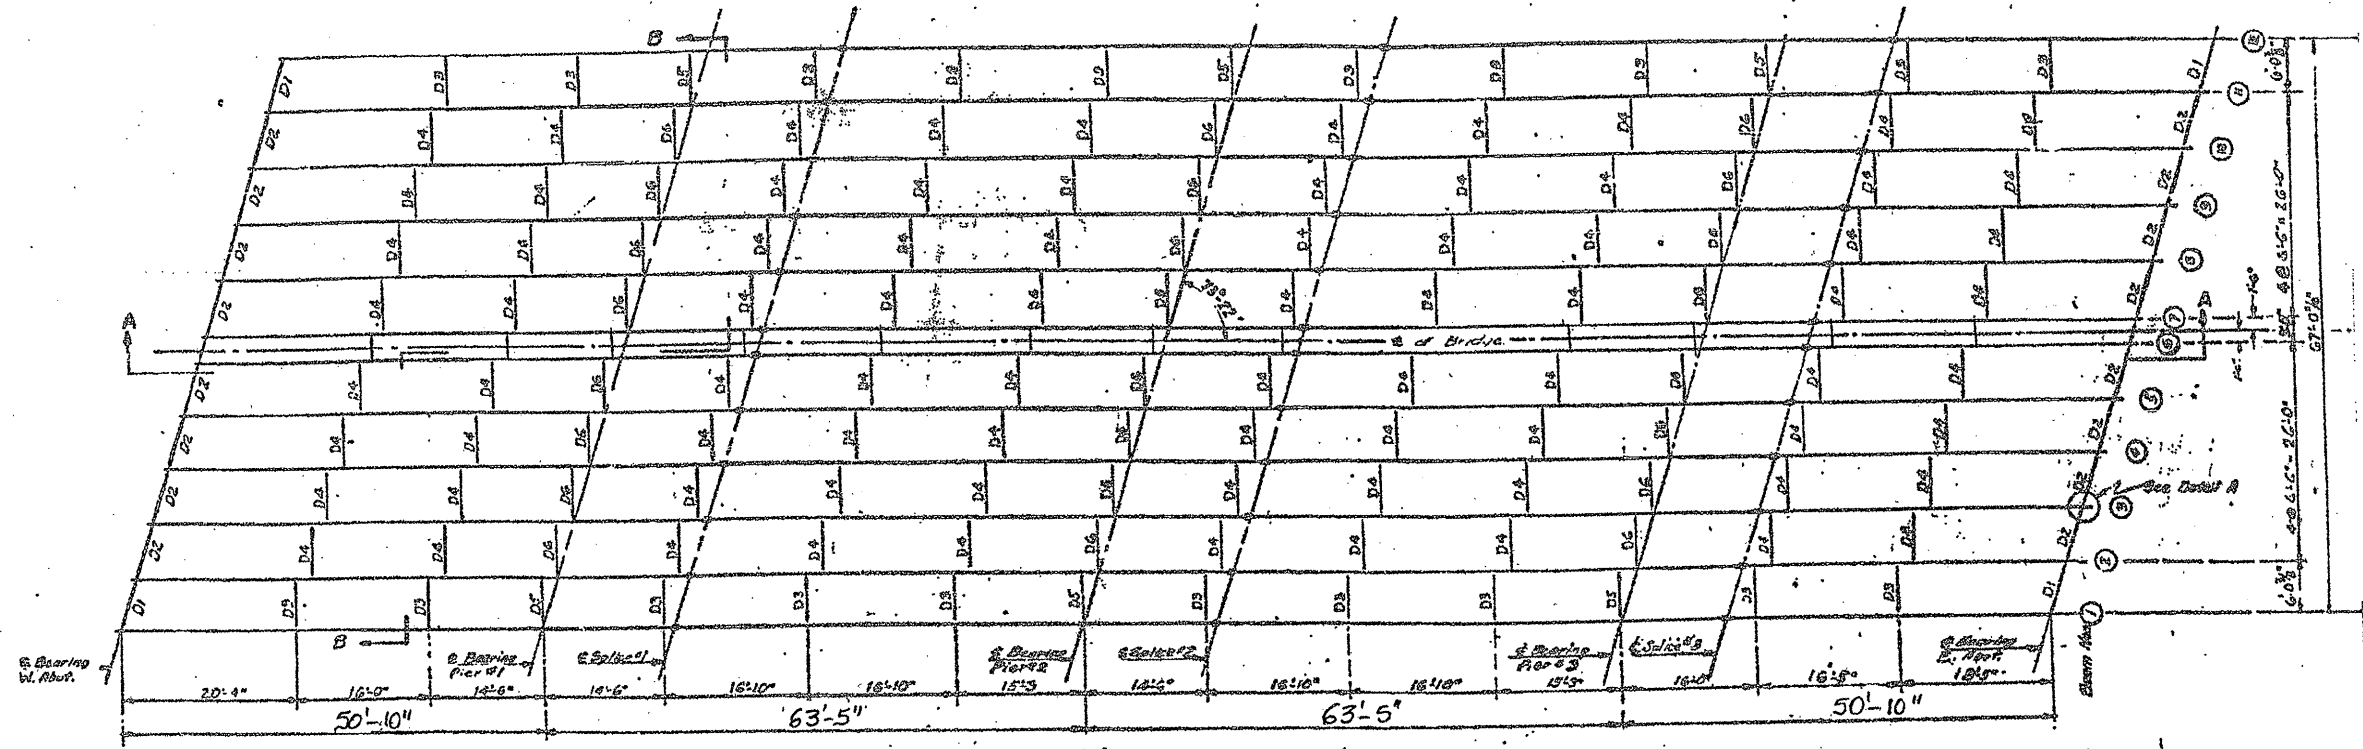

STEEL LAYOUT PLAN

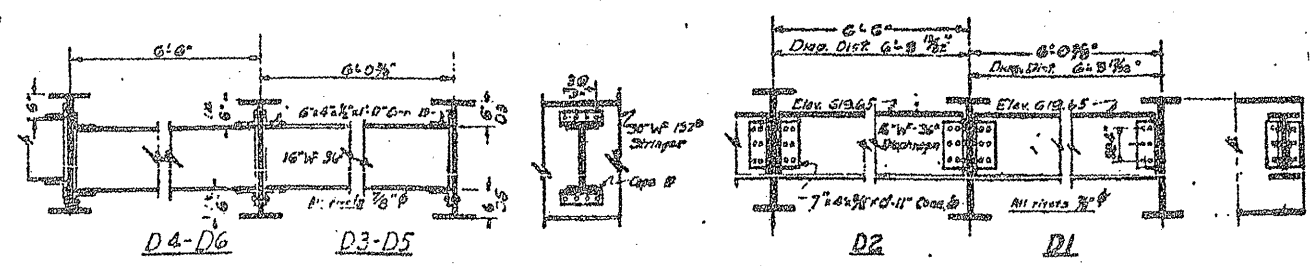

DIAPHRAGM DETAILS
3/4" x 1/2" x 1'-0"

ILLINOIS DEPARTMENT OF
TRANSPORTATION

EXISTING BRIDGE PLAN

LOCATION 7: SN 016-0834
DEVON AVE. OVER I-94

SH. 2 of 6