



ROUTE VARIOUS	SECTION 2010-023 BP	COUNTY VARIOUS	TOTAL SHEETS 93	SHEET NUMBER 44
------------------	------------------------	-------------------	-----------------------	-----------------------

CONTRACT NO. 60K48

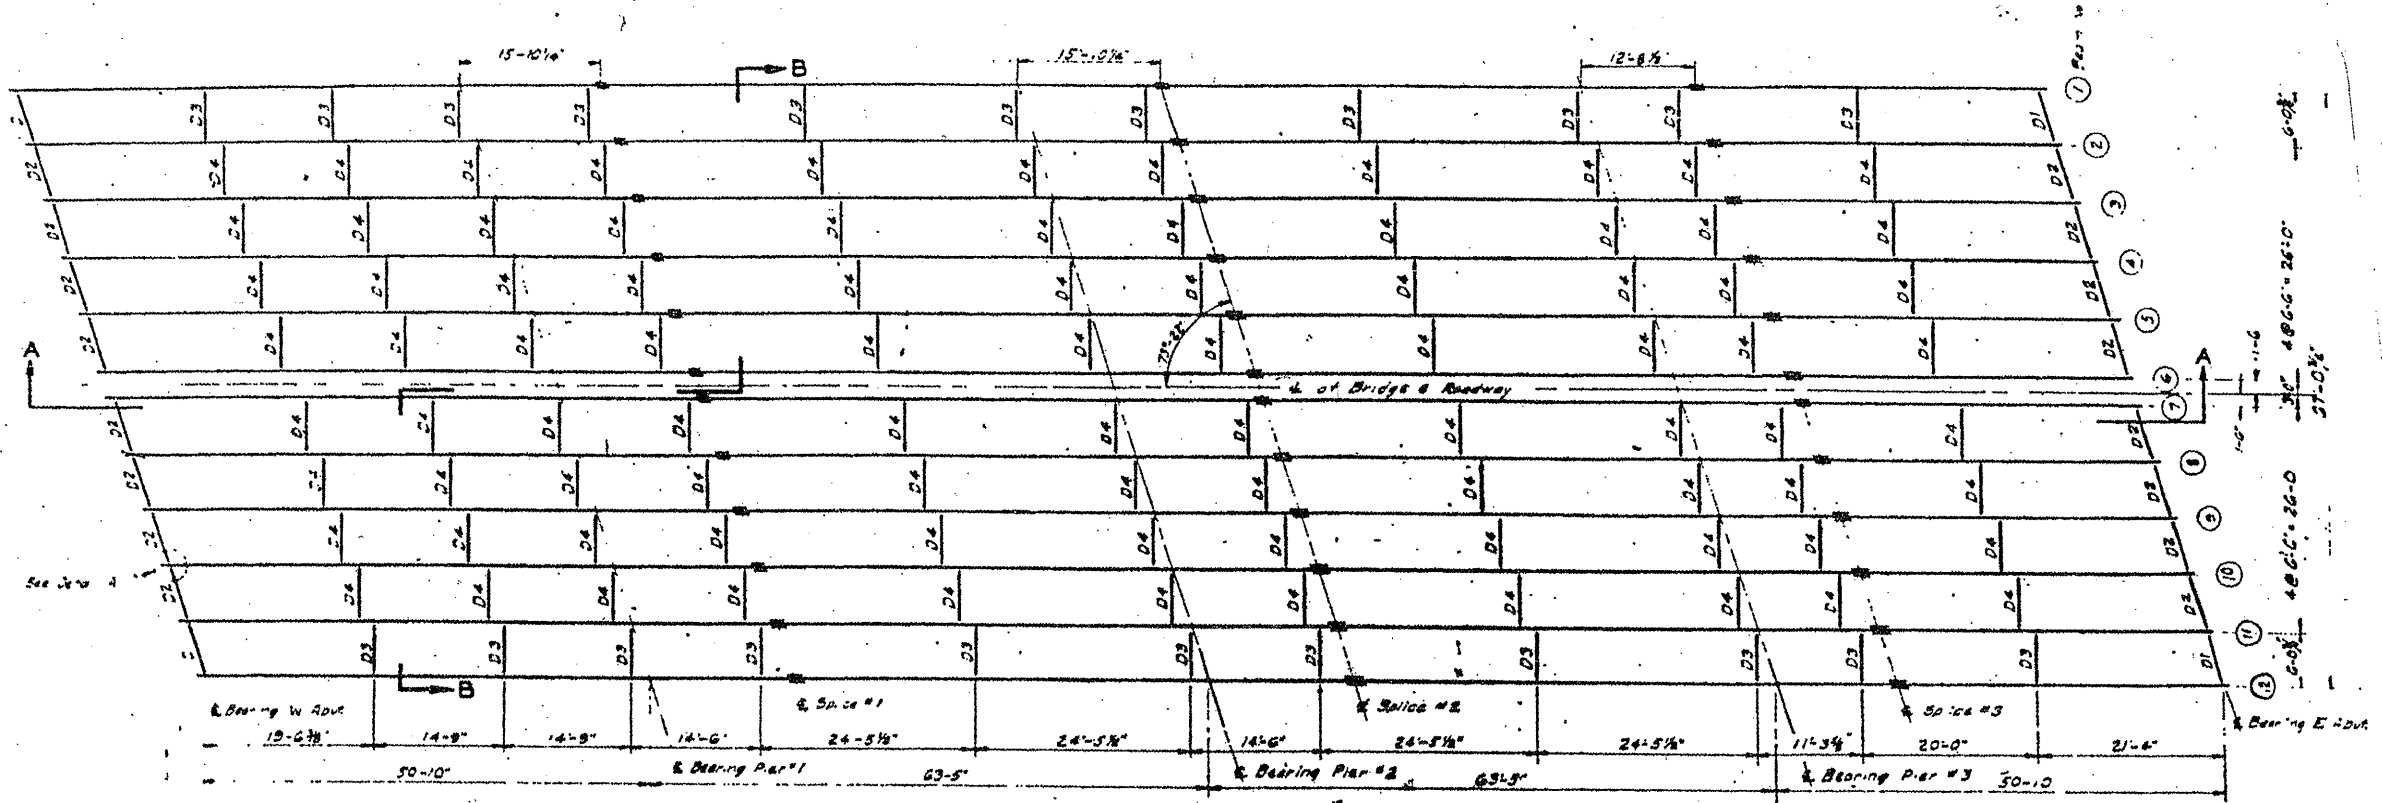

STEEL LAYOUT PLAN

ALL BEAMS 30 WF132
ALL DIAPHRAGMS 16 WF36

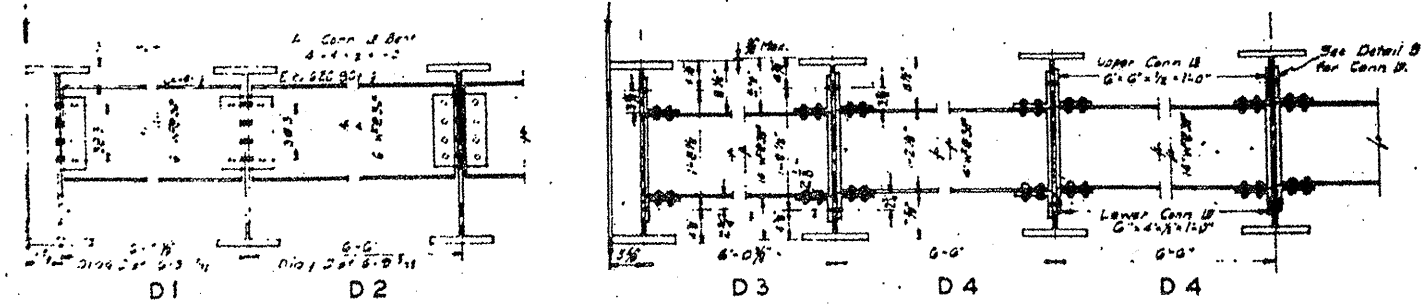

DIAPHRAGM DETAILS
Scale 3/4"=1'-0"

ILLINOIS DEPARTMENT OF
TRANSPORTATION

EXISTING BRIDGE PLAN

LOCATION 8: SN 016-0364
US 14 (PETERSON AVE.) OVER I-94

SH. 2 of 5