



ROUTE VARIOUS	SECTION 2010-023 BP	COUNTY VARIOUS	TOTAL SHEETS 93	SHEET NUMBER 45
------------------	------------------------	-------------------	--------------------	--------------------

CONTRACT NO. 60K48

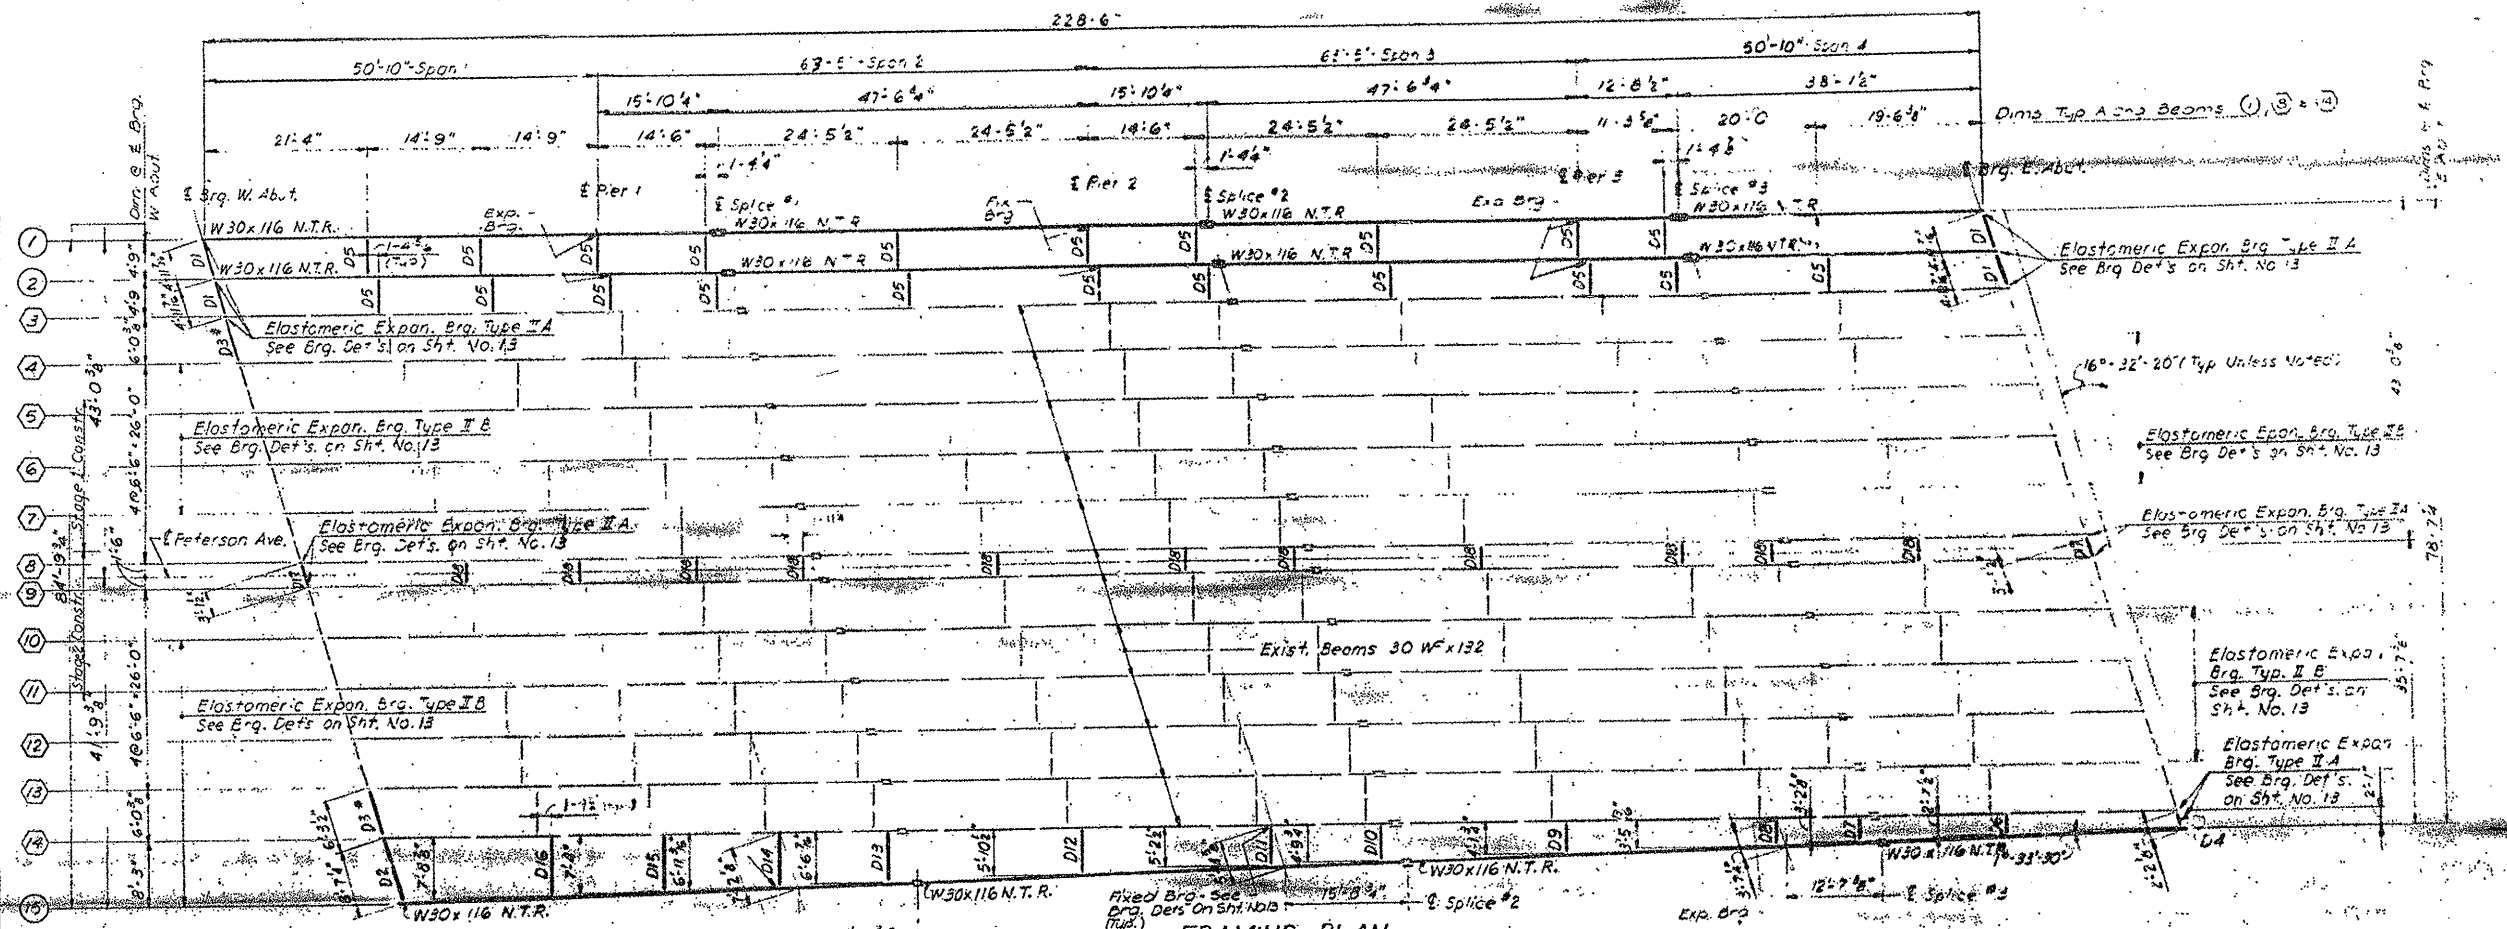

Beam	1	2	15
a	50'-10"	50'-10"	50'-5 3/4"
b	63'-5"	63'-5"	62'-11 3/4"
c	63'-5"	63'-5"	62'-11 3/4"
d	50'-10"	50'-10"	50'-5 3/4"
e	66'-8 1/4"	66'-8 1/4"	66'-2 1/8"
f	63'-5"	63'-5"	62'-11 3/4"
g	60'-3 1/4"	60'-3 1/4"	59'-9 3/4"
h	38'-1 1/2"	38'-1 1/2"	37'-10"
i	15'-10 1/4"	15'-10 1/4"	15'-8 3/4"
k	15'-10 1/4"	15'-10 1/4"	15'-8 3/4"
m	12'-8 1/4"	12'-8 1/4"	12'-7 1/4"
L	229'-5"	229'-5"	227'-8"

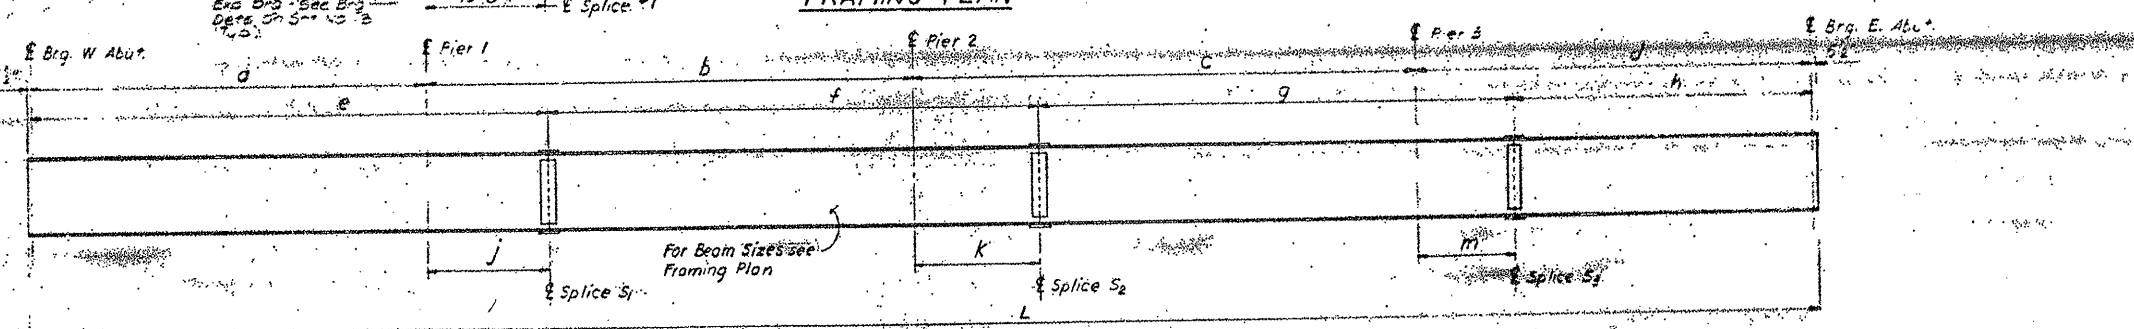

- NOTES:
- N.T.R. designates Notch Toughness Requirement. see General Notes.
  - For Framing Details see Sheet No. 12.
  - \* Replace Existing Diaphragm Members.
  - Existing Beams indicated thus (3).
  - New Beams indicated thus (5).
  - Structural Steel in this sheet to be furnished under another contract.

ILLINOIS DEPARTMENT OF  
TRANSPORTATION

EXISTING BRIDGE PLAN

LOCATION 8: SN 016-0364  
US 14 (PETERSON AVE.) OVER I-94

SH. 3 of 5