
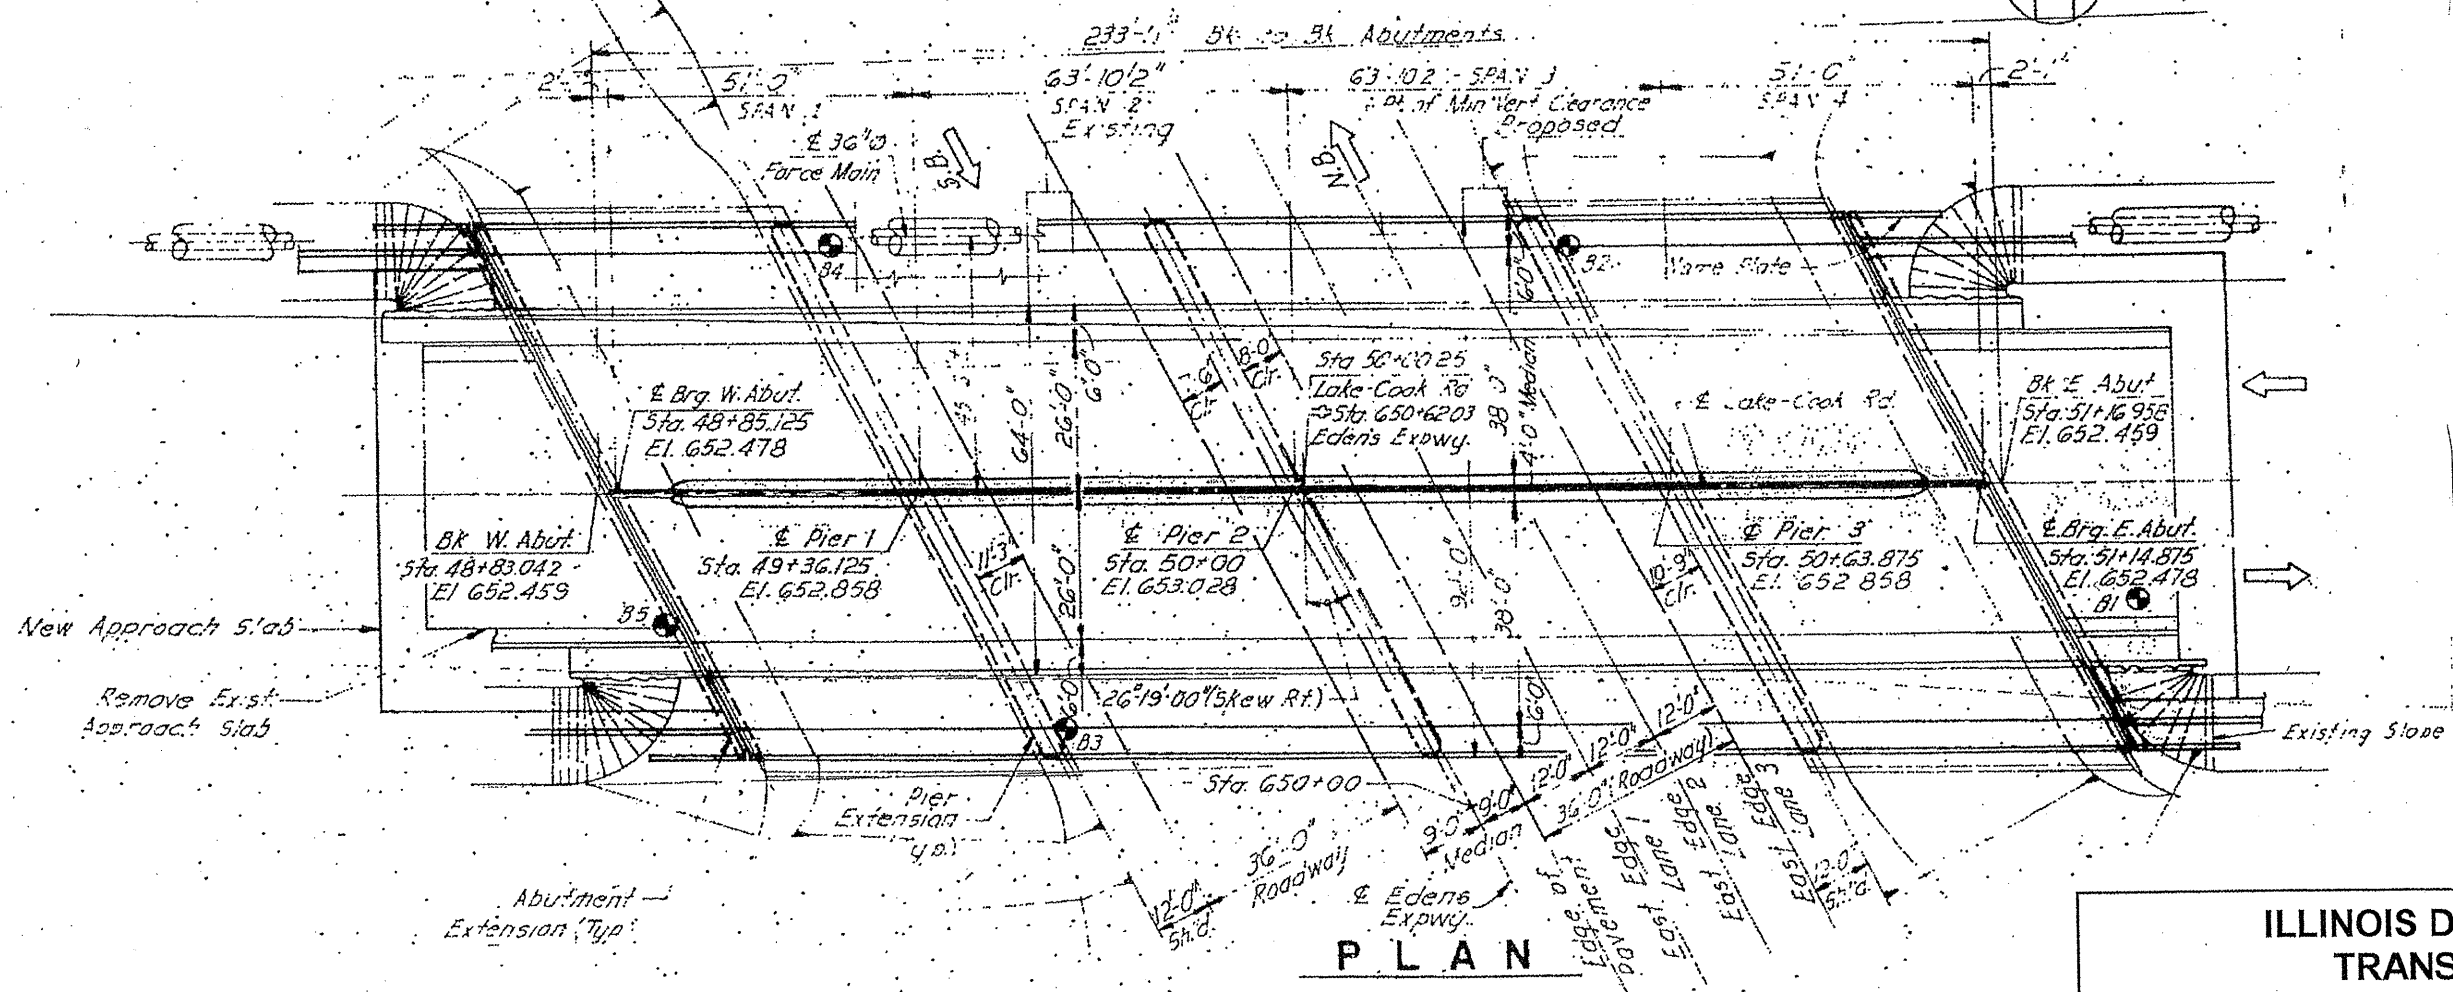


ROUTE	SECTION	COUNTY	TOTAL SHEETS	SHEET NUMBER
VARIOUS	2010-023 BP	VARIOUS	93	54

CONTRACT NO. 60K48

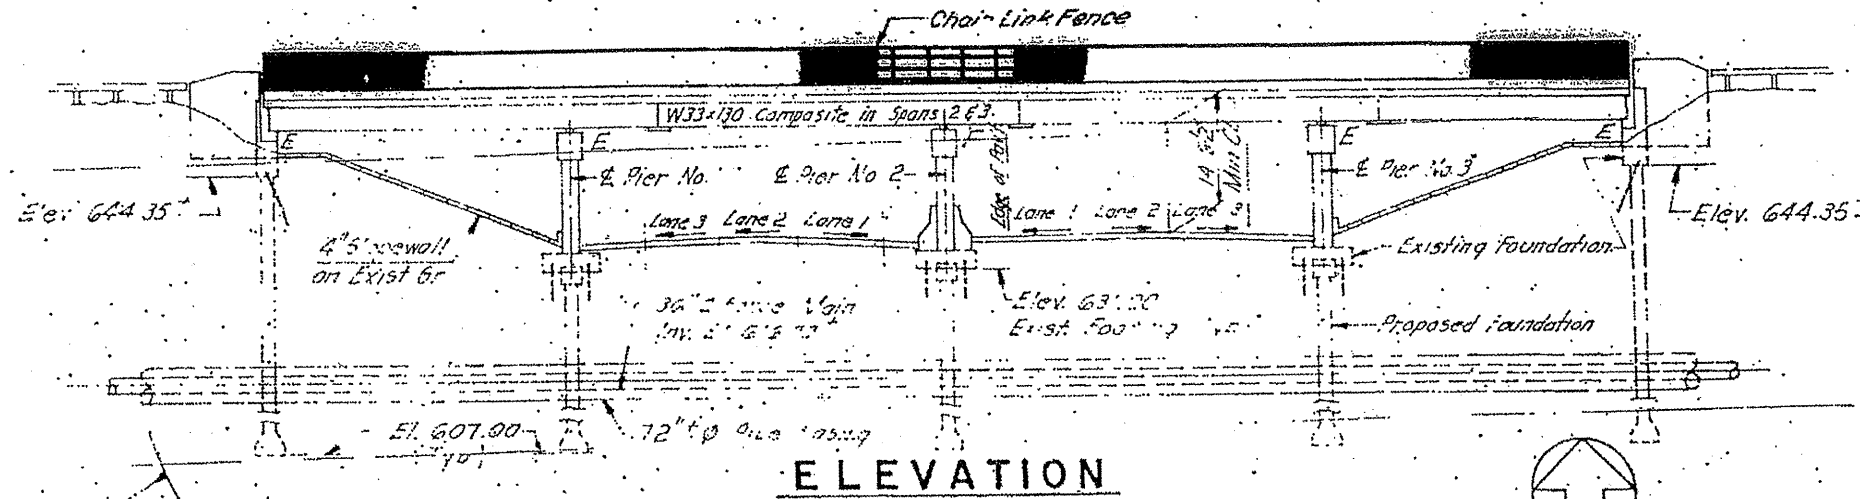

ILLINOIS DEPARTMENT OF  
TRANSPORTATION

EXISTING BRIDGE PLAN

LOCATION 11: SN 016-0811  
LAKE COOK RD OVER US 41

SH 1 of 4