


ROUTE	SECTION	COUNTY	TOTAL SHEETS	SHEET NUMBER
VARIOUS	2010-023 BP	VARIOUS	93	56

CONTRACT NO. 60K48

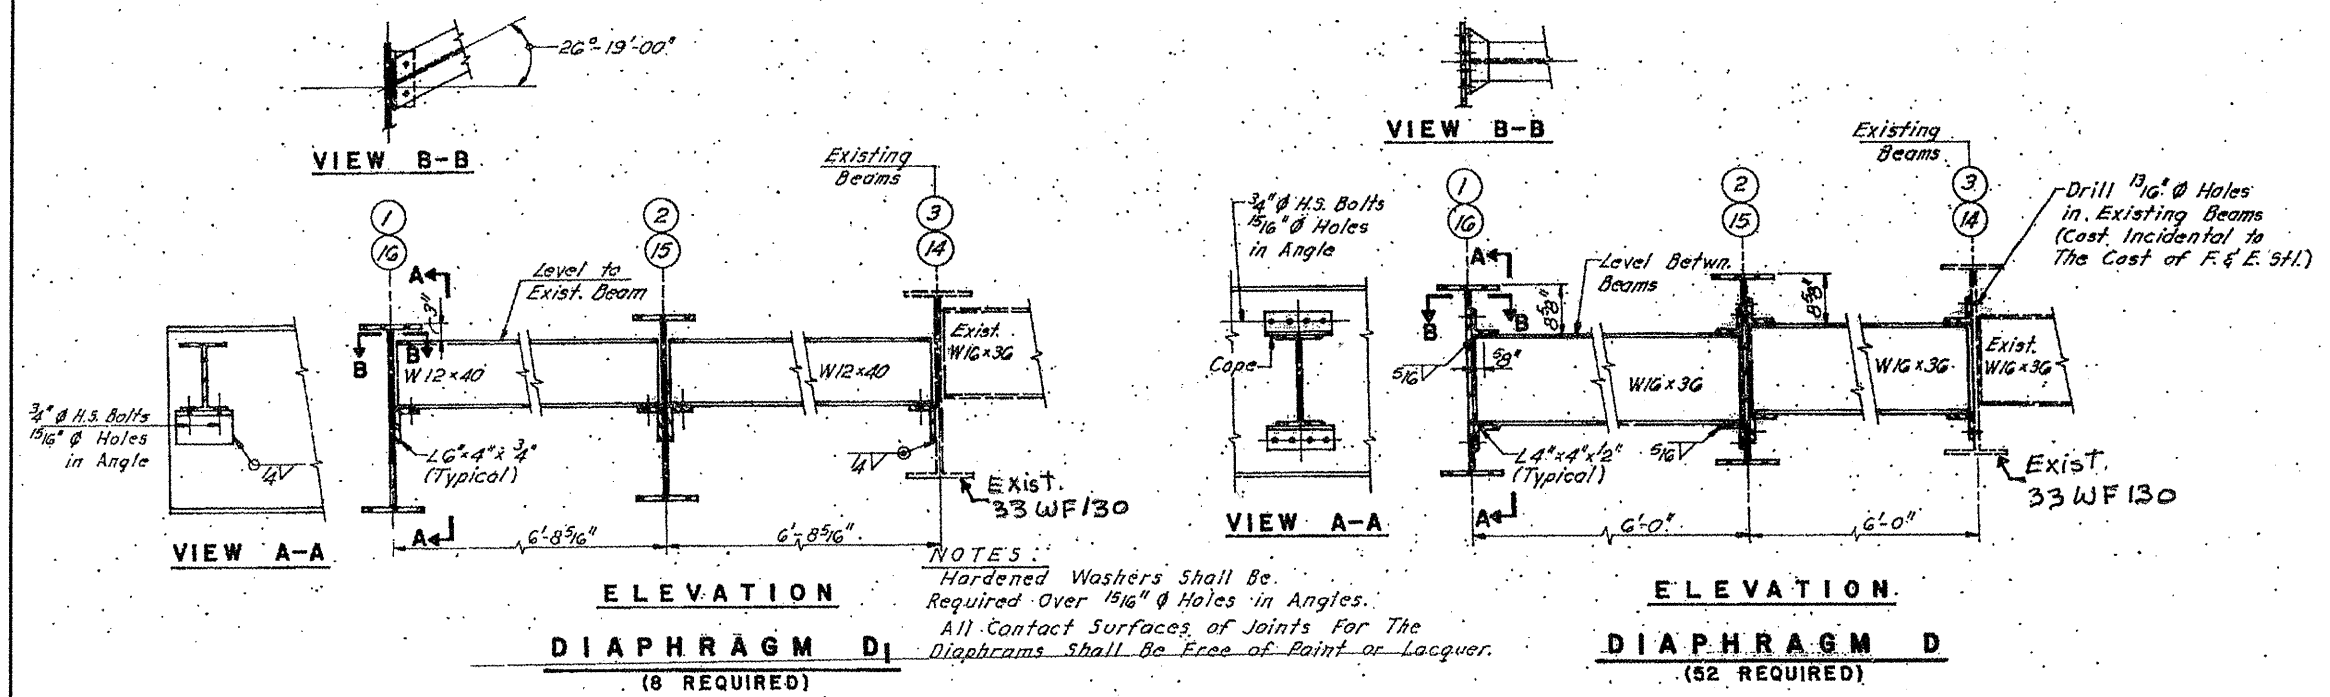

ILLINOIS DEPARTMENT OF
TRANSPORTATION

EXISTING BRIDGE PLAN

LOCATION 11: SN 016-0811
LAKE COOK RD OVER US 41

SH. 3 of 4