


ROUTE VARIOUS	SECTION 2010-023 BP	COUNTY VARIOUS	TOTAL SHEETS 93	SHEET NUMBER 58
------------------	------------------------	-------------------	--------------------	--------------------

CONTRACT NO. 60K48

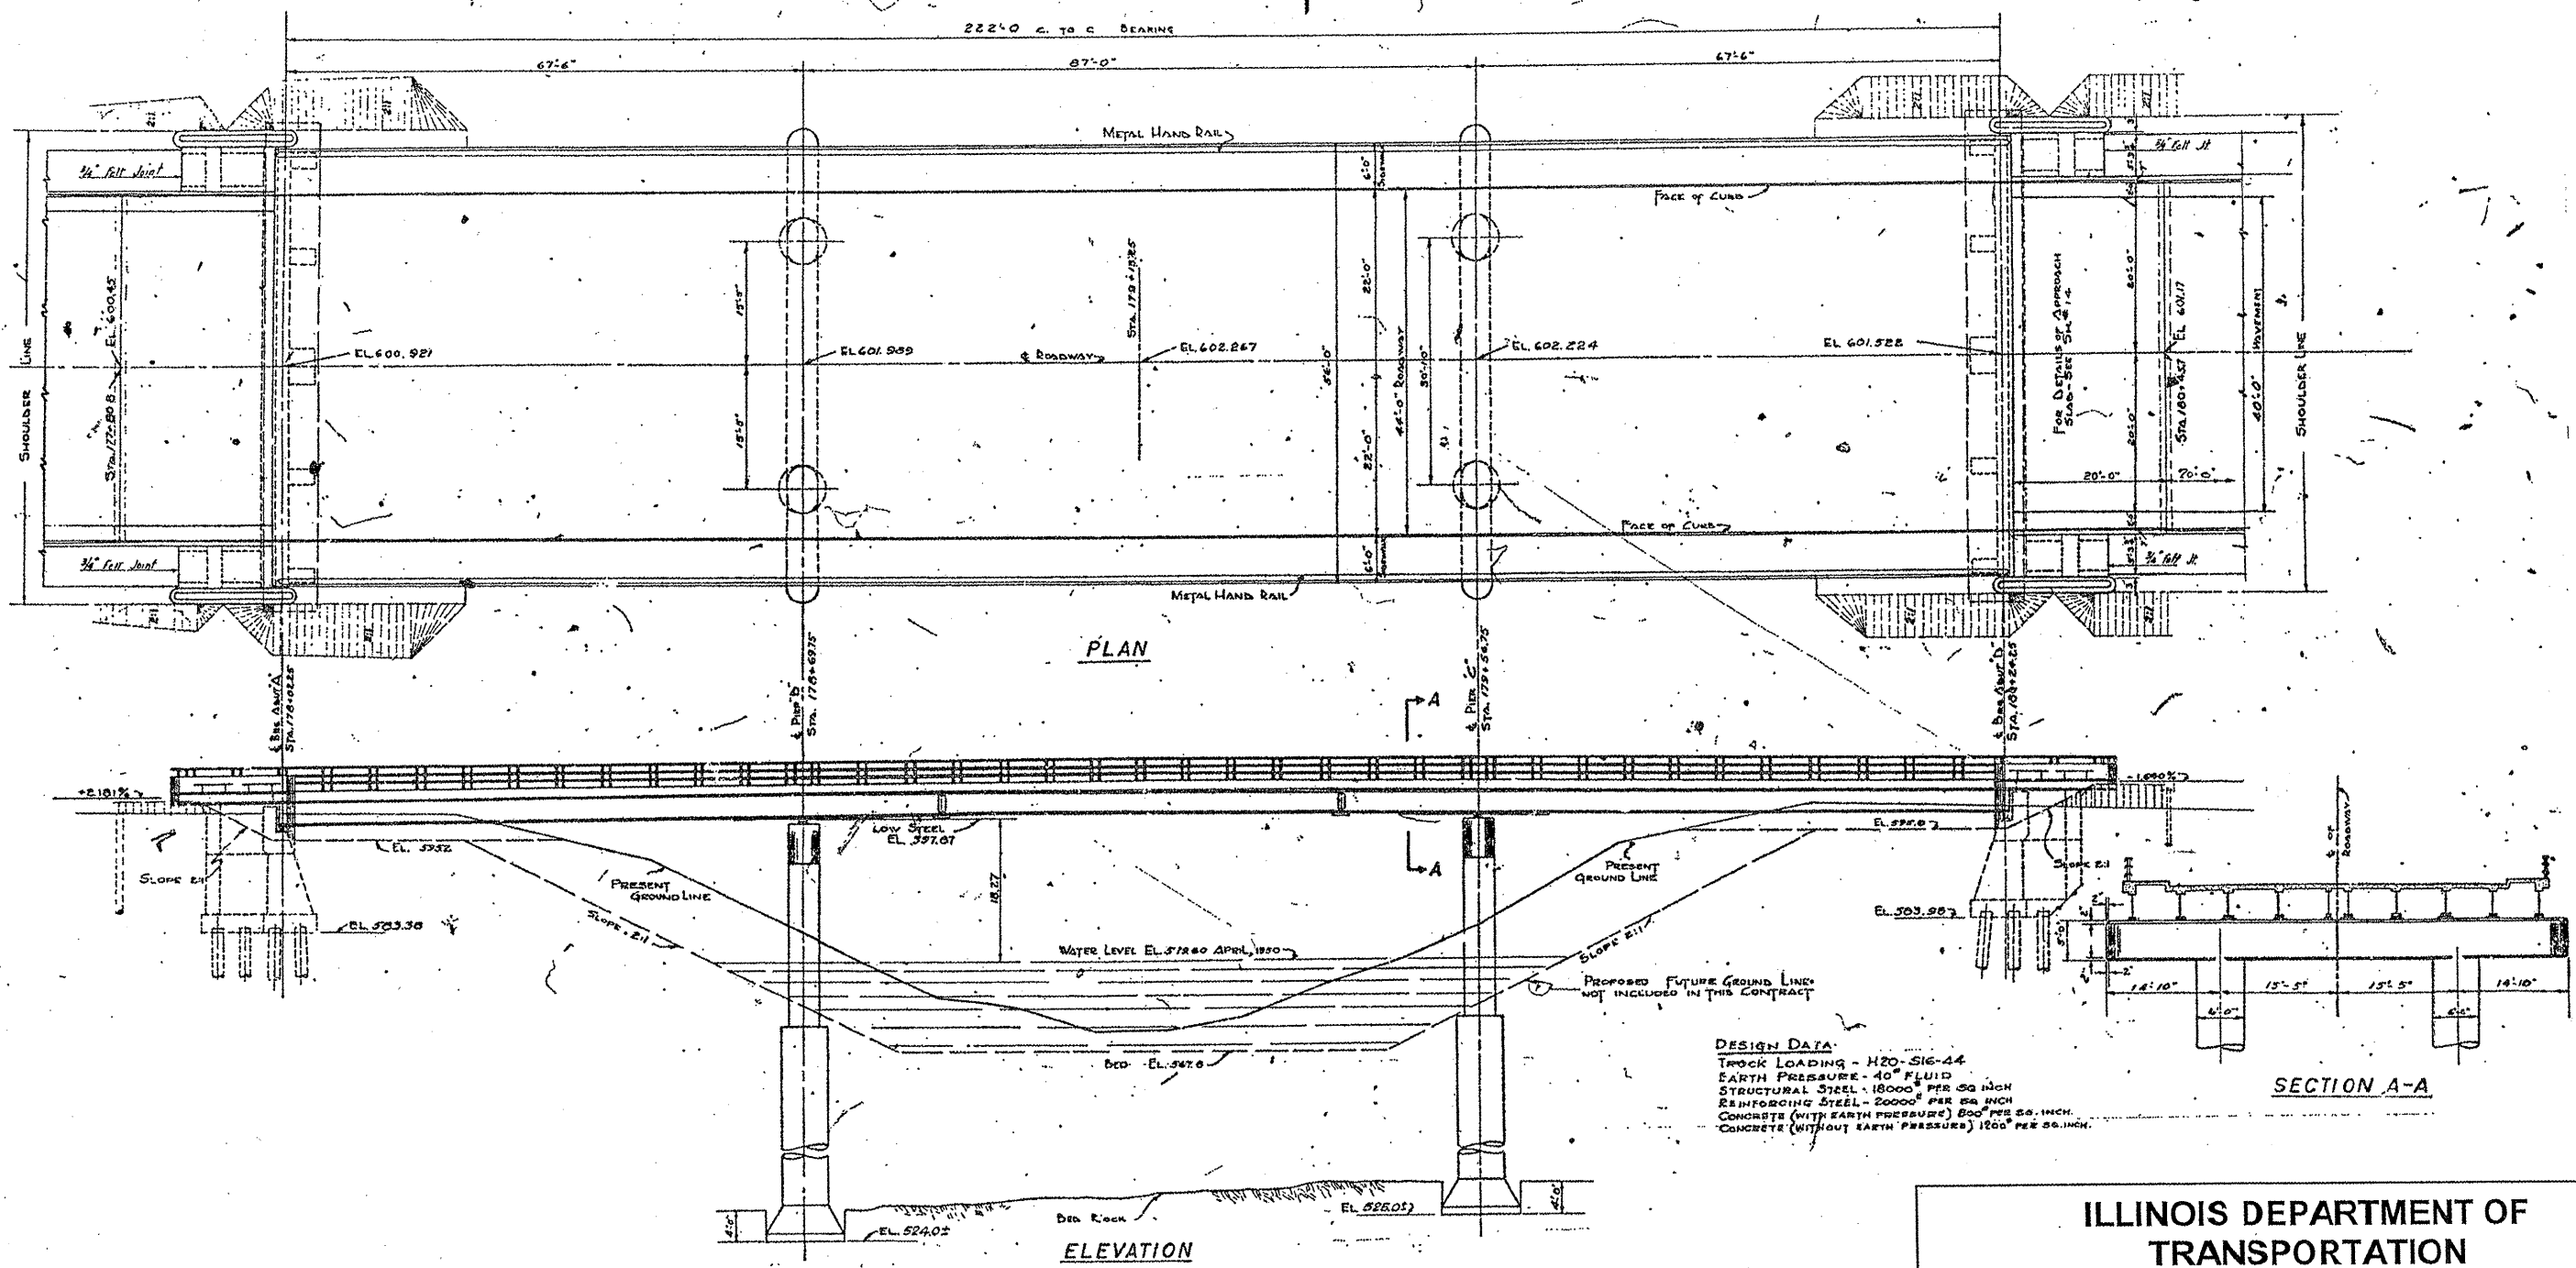

ILLINOIS DEPARTMENT OF
TRANSPORTATION

EXISTING BRIDGE PLAN

LOCATION 12: SN 016-0719
HOWARD AVE. OVER NORTH SHORE CHANNEL

SH. 1 of 4