
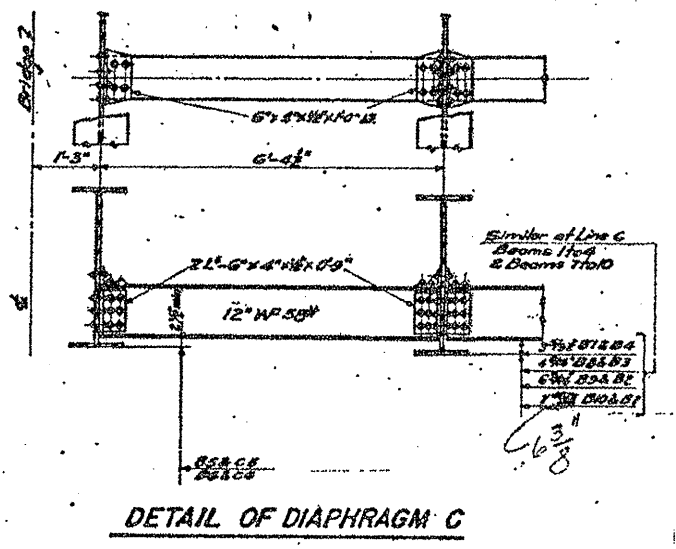
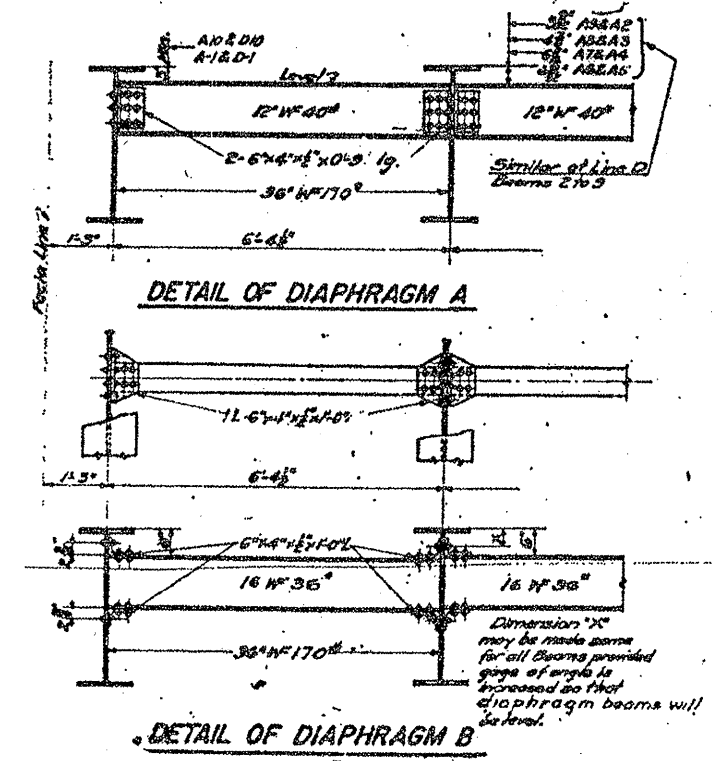


ROUTE	SECTION	COUNTY	TOTAL SHEETS	SHEET NUMBER
VARIOUS	2010-023 BP	VARIOUS	93	59

CONTRACT NO. 60K48

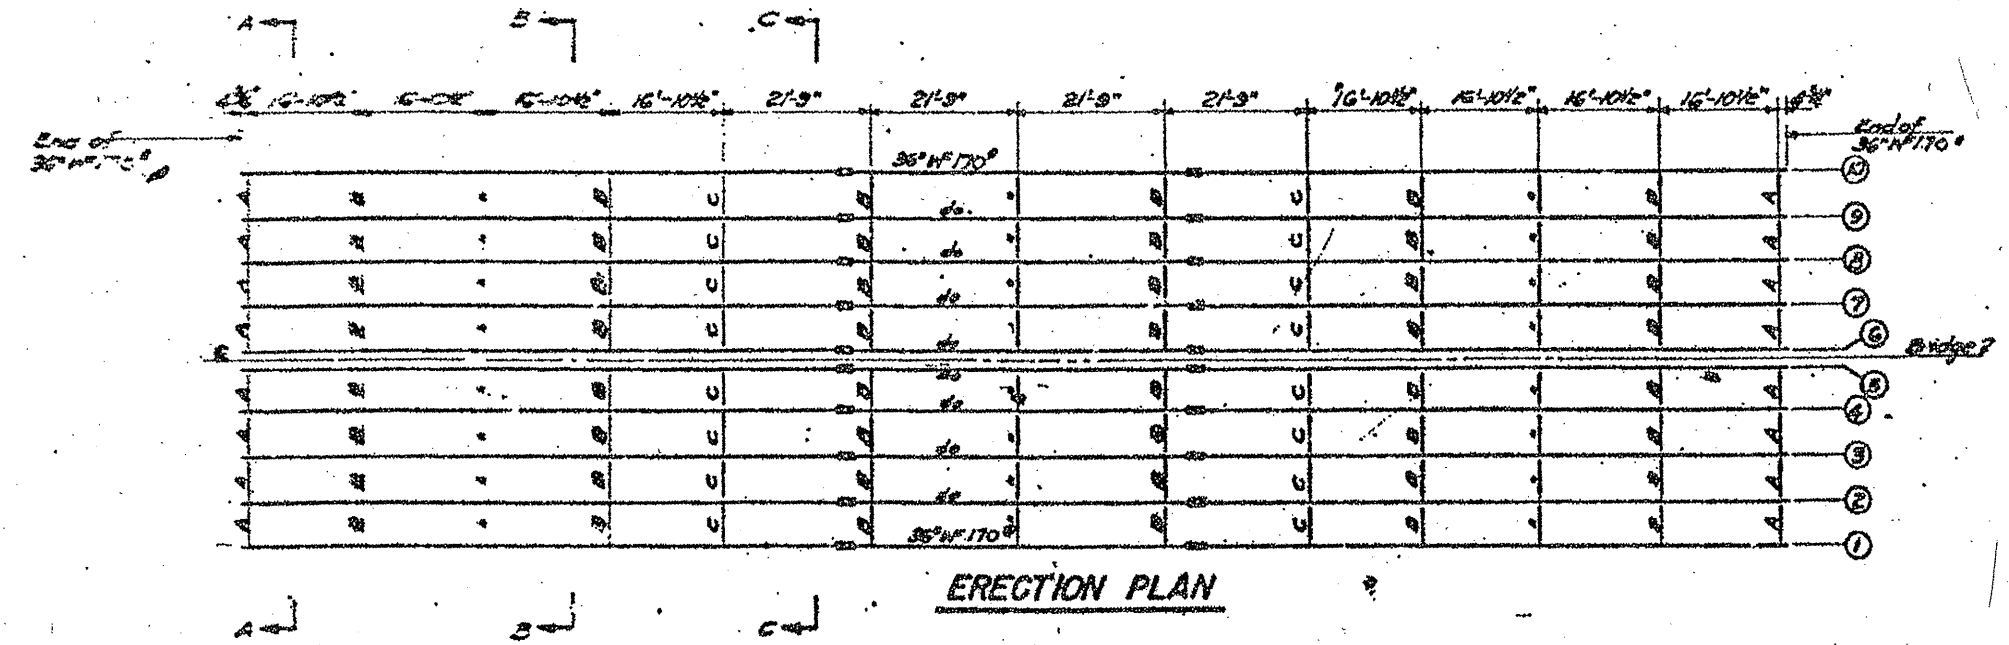

Note:
 Estimated Weight of 43,960 Lbs. for
 Beams, Diaphragms, Connection Angles,
 Cover Plates, Splice Plates and Rivets
 included in Weight of Structural Steel in
 the Summary of Quantities.

ILLINOIS DEPARTMENT OF
 TRANSPORTATION

EXISTING BRIDGE PLAN

LOCATION 12: SN 016-0719
 HOWARD AVE. OVER NORTH SHORE CHANNEL

SH. 2 of 4