


ROUTE VARIOUS	SECTION 2010-023 BP	COUNTY VARIOUS	TOTAL SHEETS 93	SHEET NUMBER 77
------------------	------------------------	-------------------	-----------------------	-----------------------

CONTRACT NO. 60K48

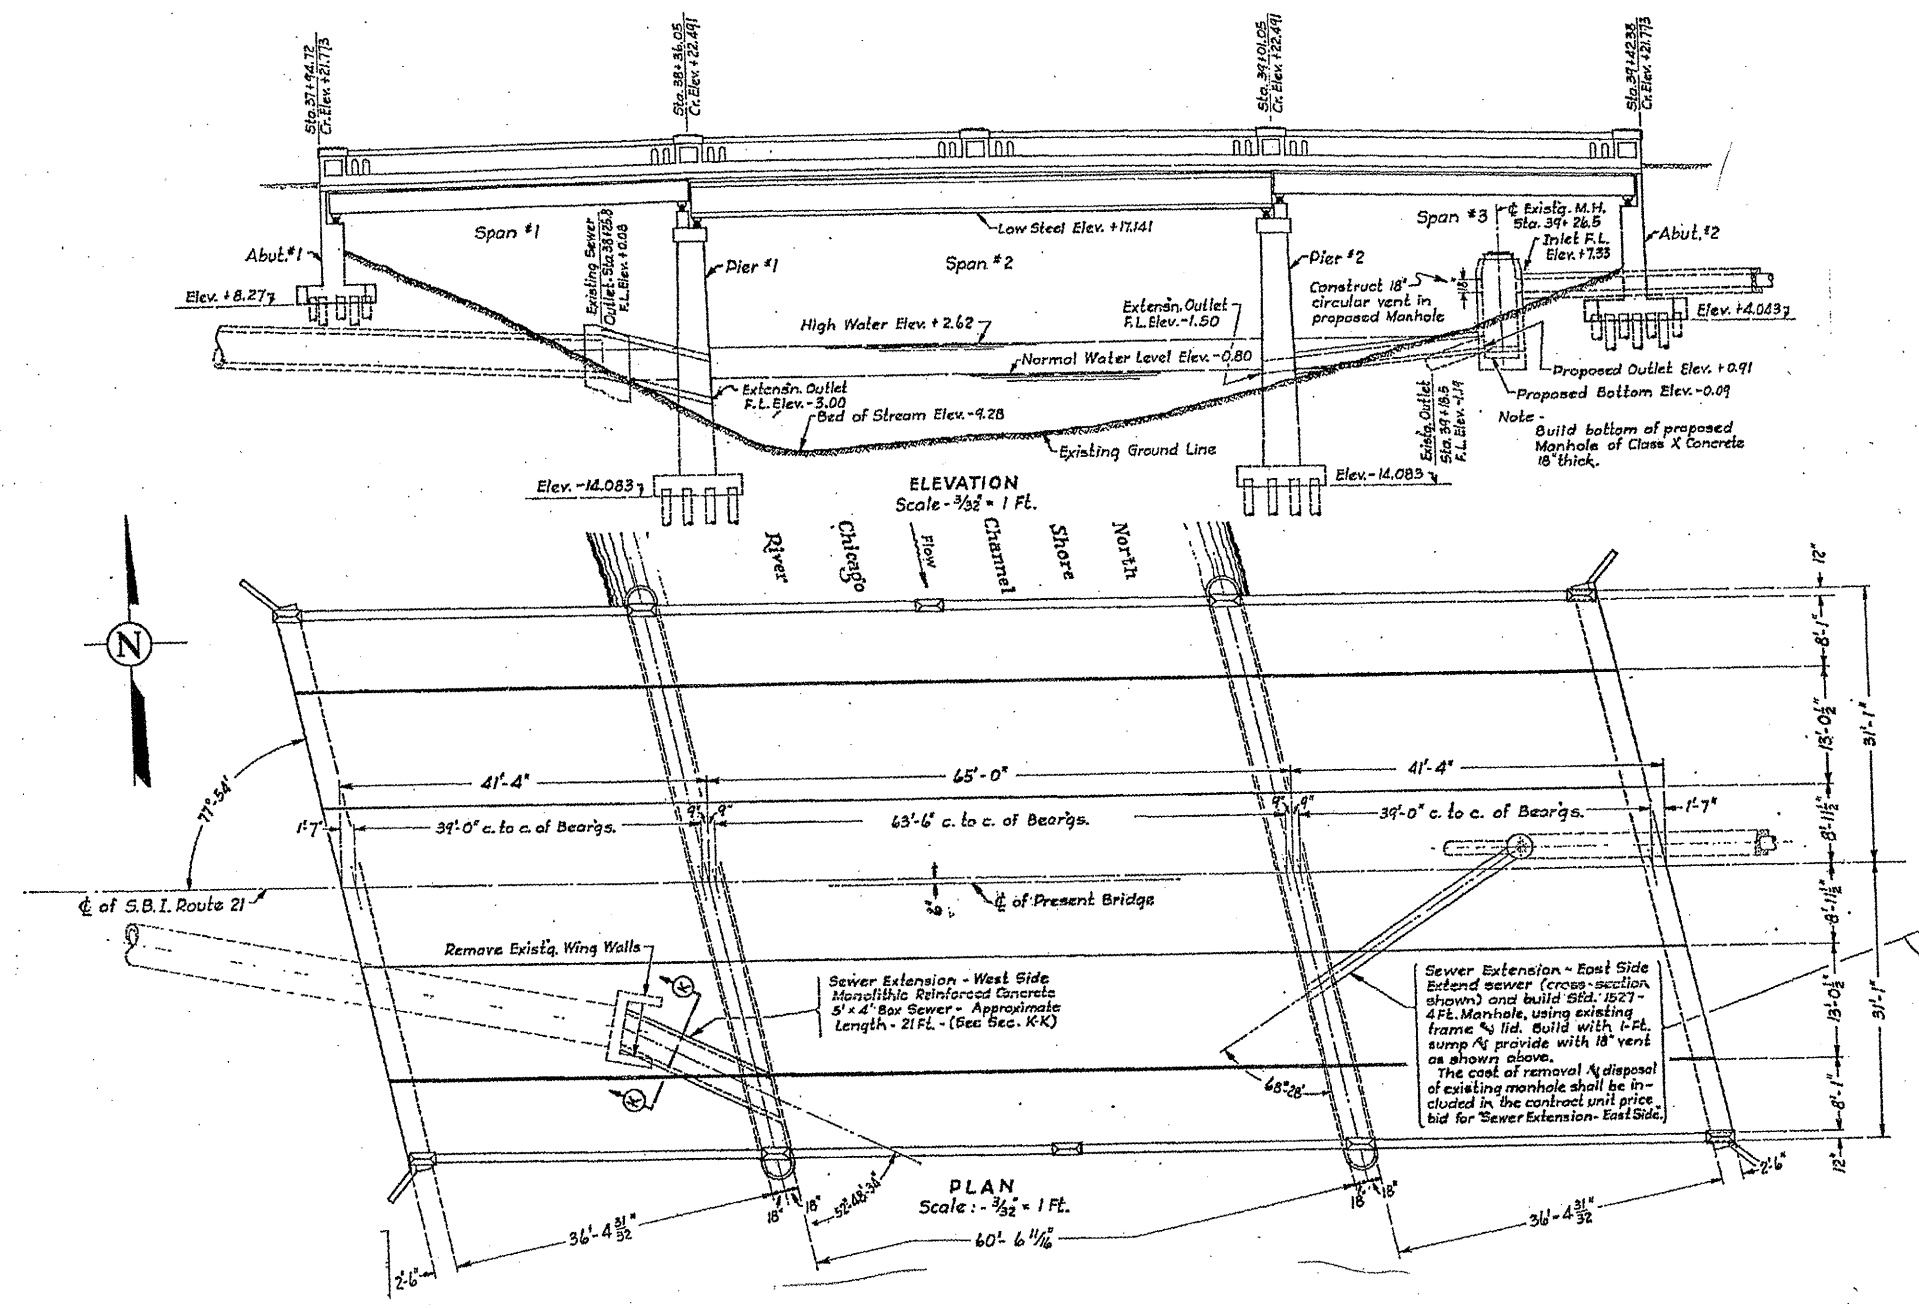

ILLINOIS DEPARTMENT OF
TRANSPORTATION

EXISTING BRIDGE PLAN

LOCATION 14: SN 016-0251
FOSTER AVE. OVER NORTH SHORE CHANNEL

SH. 106