


ROUTE VARIOUS	SECTION 2010-023 BP	COUNTY VARIOUS	TOTAL SHEETS 93	SHEET NUMBER 80
------------------	------------------------	-------------------	--------------------	--------------------

CONTRACT NO. 60K48

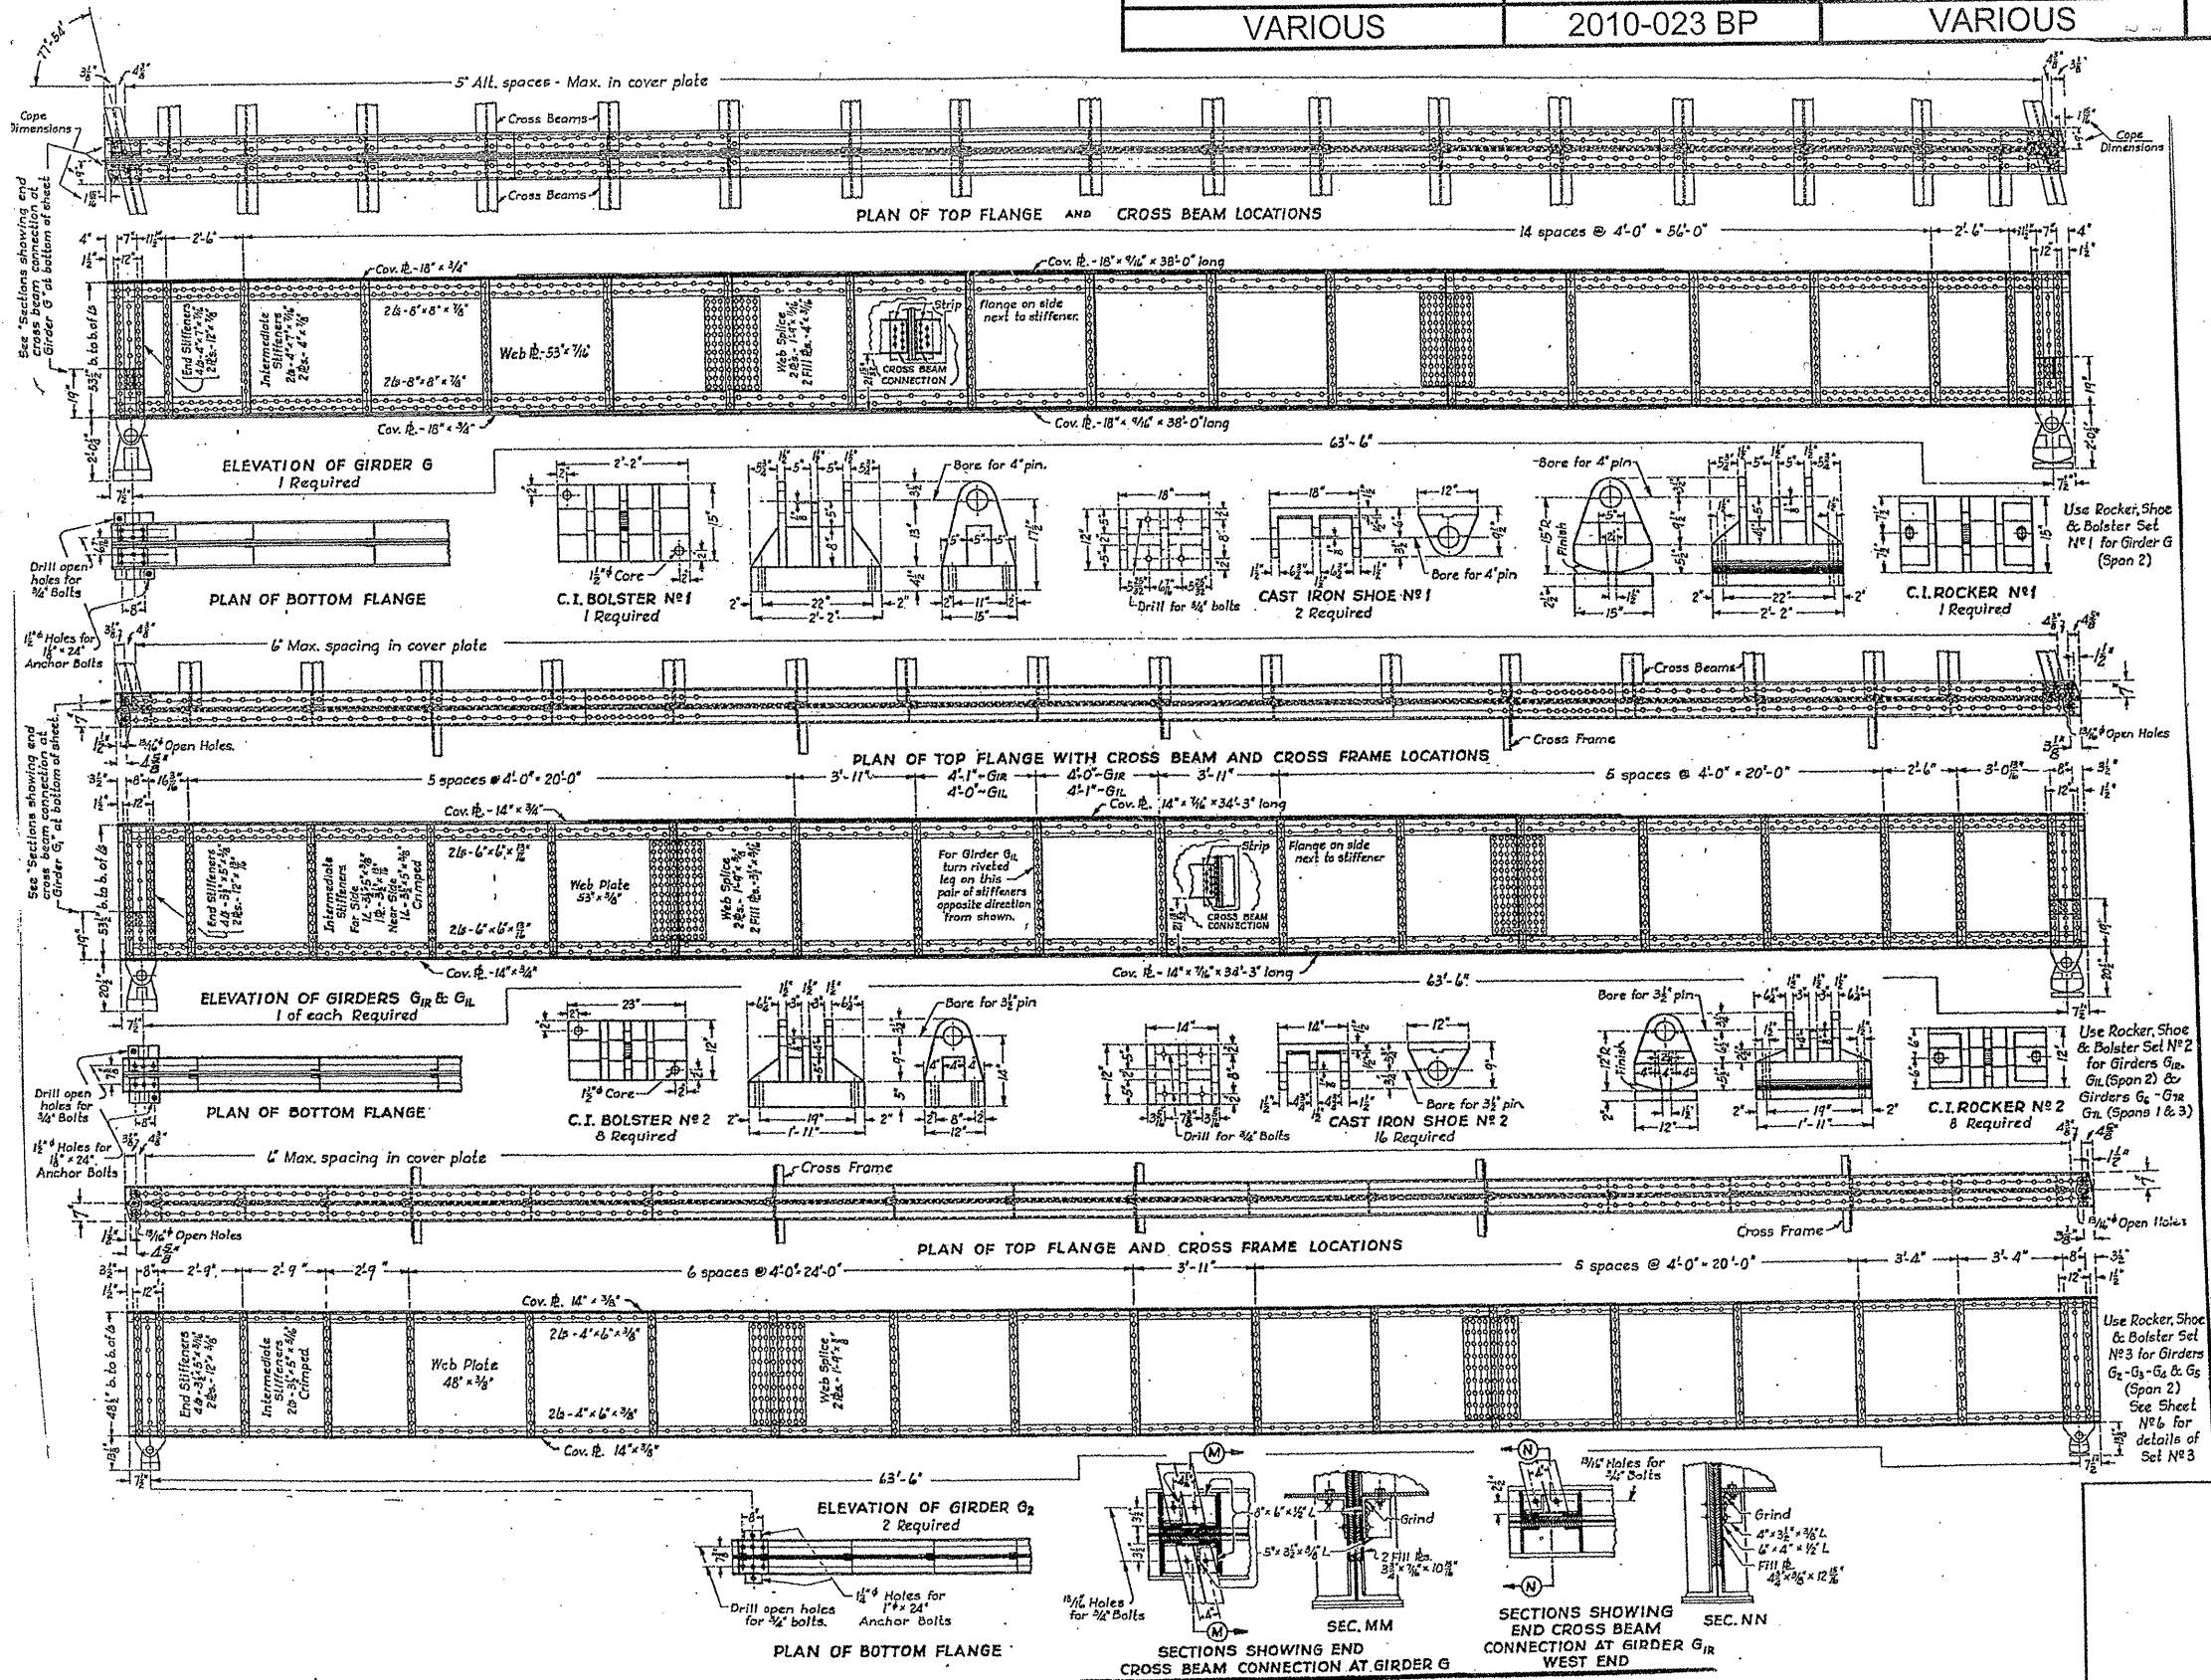

ILLINOIS DEPARTMENT OF
TRANSPORTATION
EXISTING BRIDGE PLAN
LOCATION 14: SN 016-0251
FOSTER AVE. OVER NORTH SHORE CHANNEL

SH. 4 of 6