


ROUTE VARIOUS	SECTION 2010-023 BP	COUNTY VARIOUS	TOTAL SHEETS 93	SHEET NUMBER 82
------------------	------------------------	-------------------	--------------------	--------------------

CONTRACT NO. 60K48

SHEET NO. 7
10 SHEETS

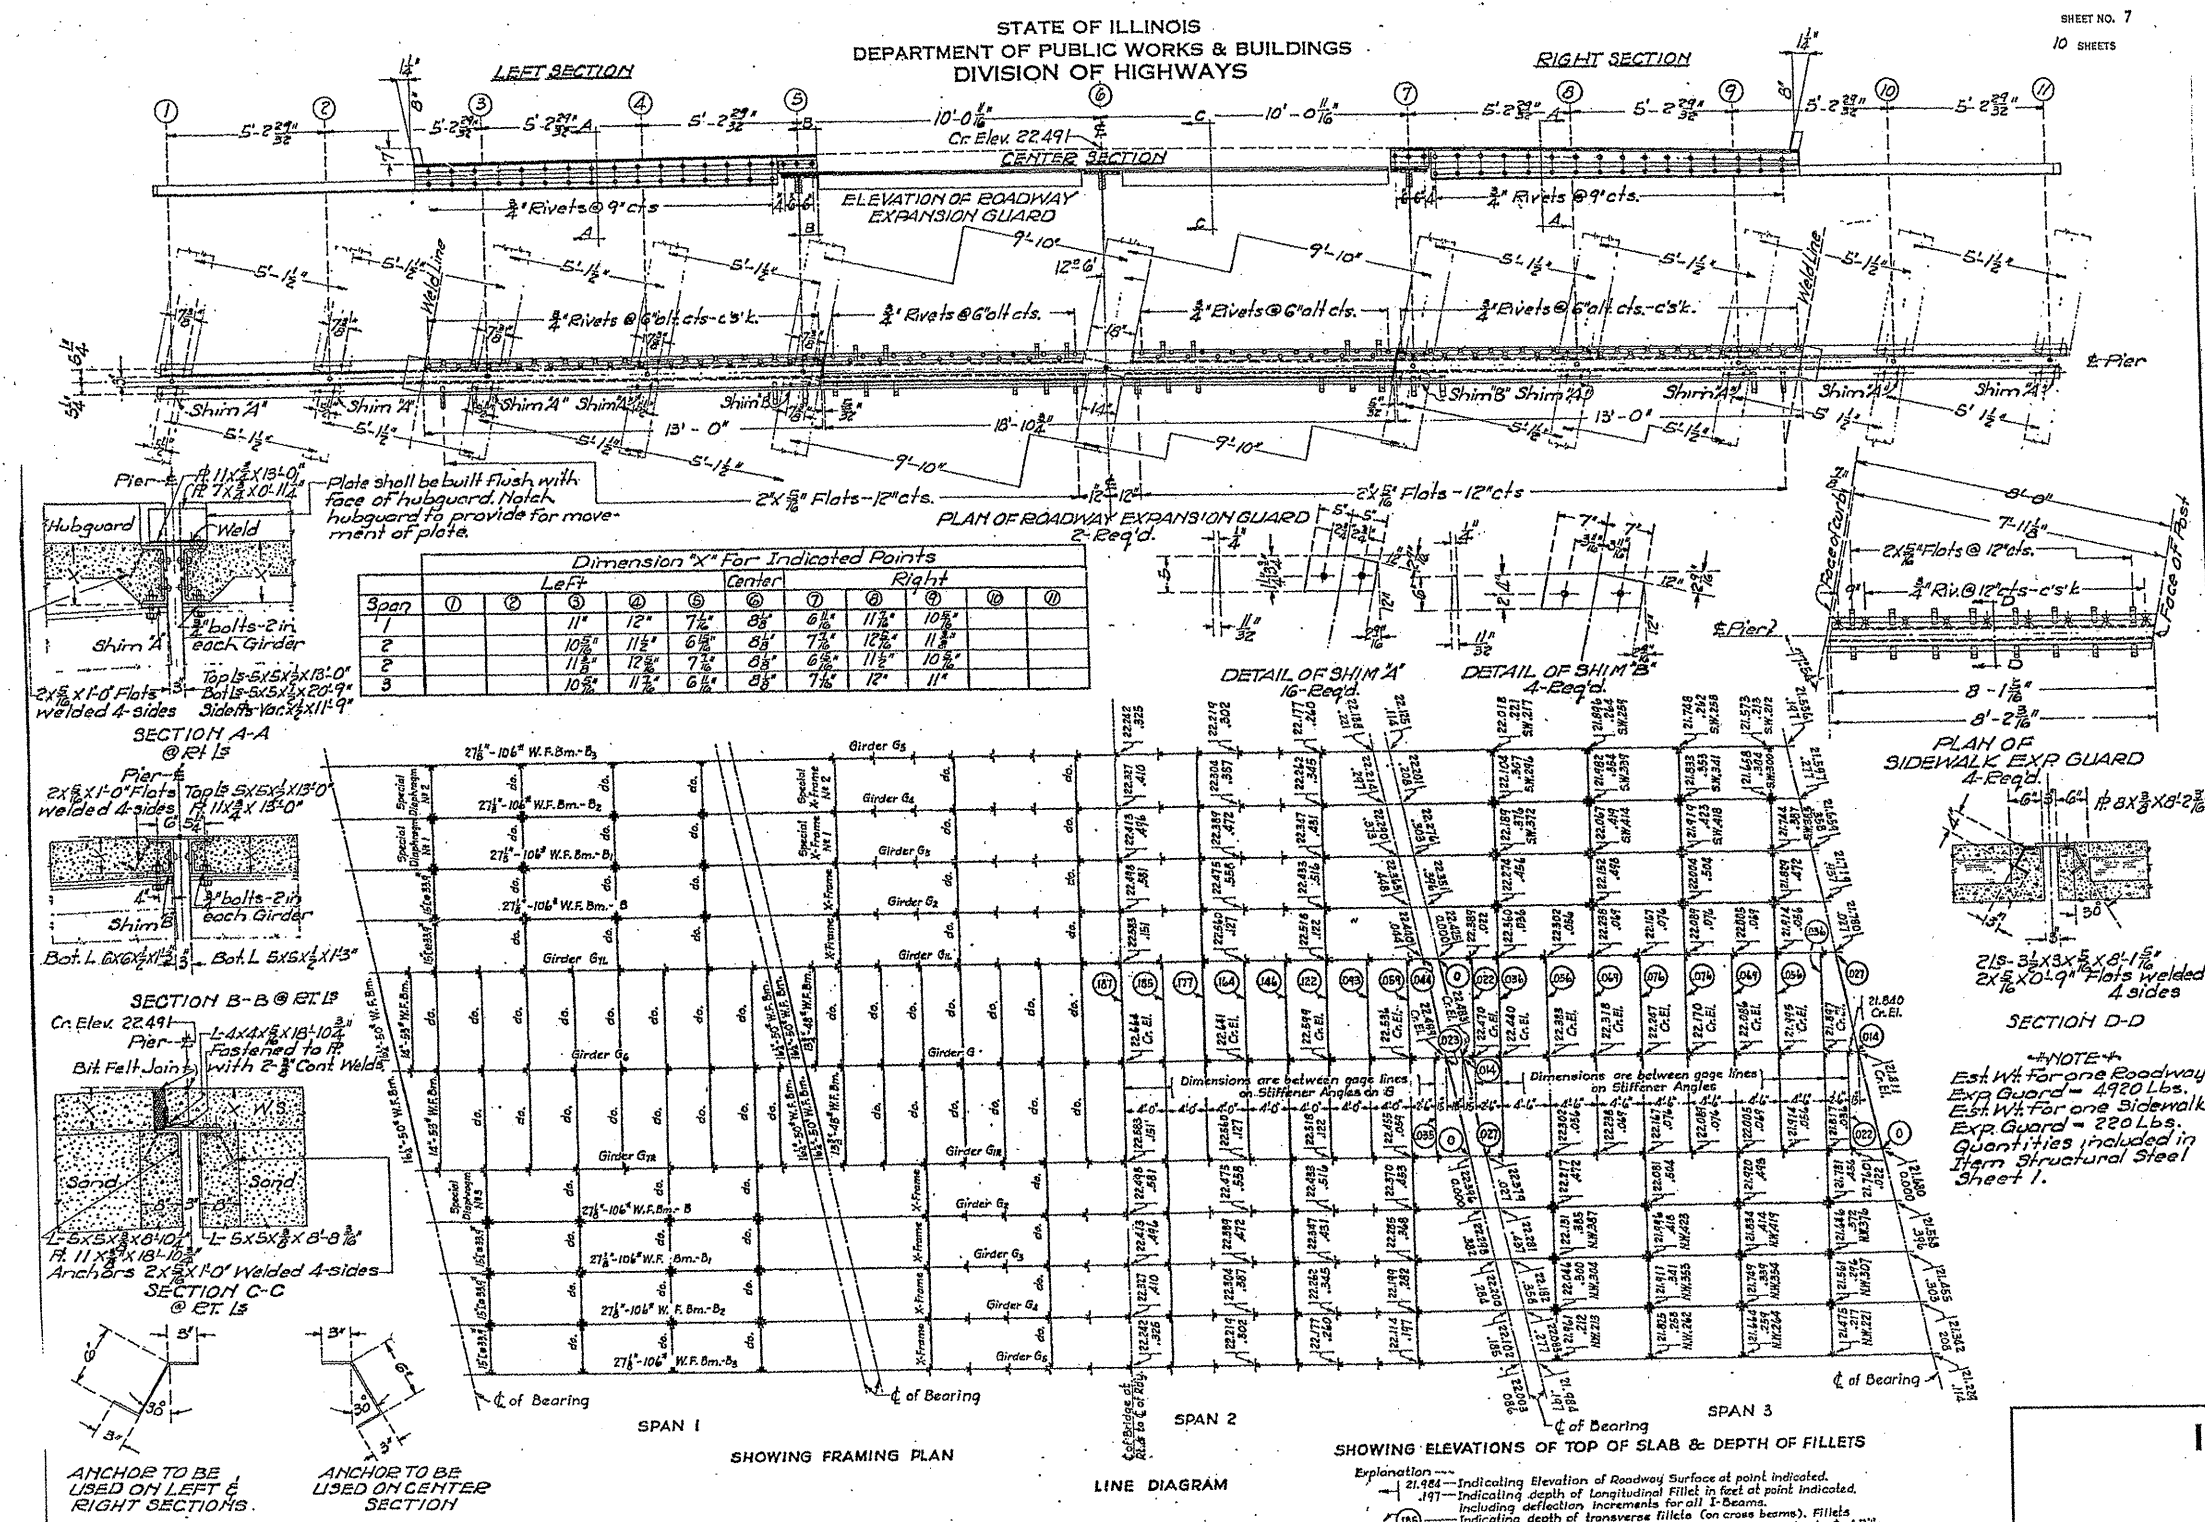

Dimension "X" For Indicated Points

Span	1	2	3	4	5	6	7	8	9	10	11
1											
2											
3											

NOTE -
Est. Wt. For one Roadway Exp. Guard = 4920 Lbs.
Est. Wt. For one Sidewalk Exp. Guard = 220 Lbs.
Quantities included in Item Structural Steel Sheet 1.

ILLINOIS DEPARTMENT OF
TRANSPORTATION

EXISTING BRIDGE PLAN

LOCATION 14: SN 016-0251
FOSTER AVE. OVER NORTH SHORE CHANNEL

SH. 6 of 6