

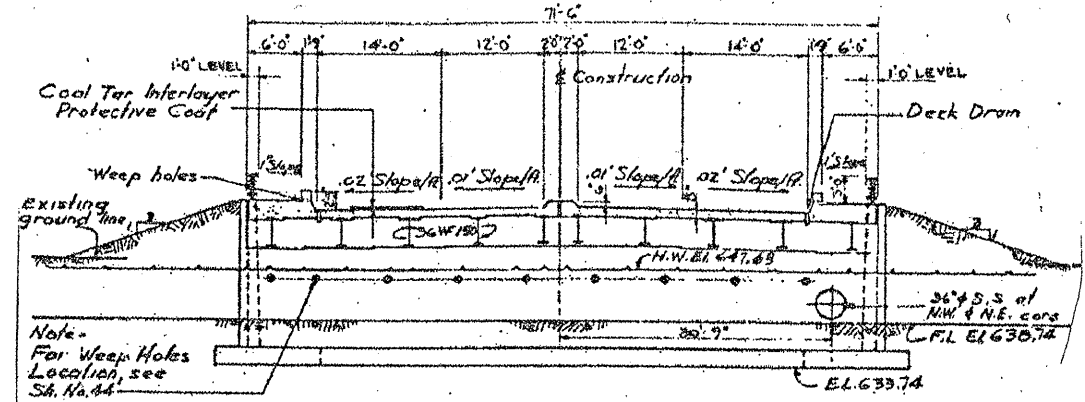


ROUTE	SECTION	COUNTY	TOTAL SHEETS	SHEET NUMBER
VARIOUS	2010-023 BP	VARIOUS	93	85

CONTRACT NO. 60K48

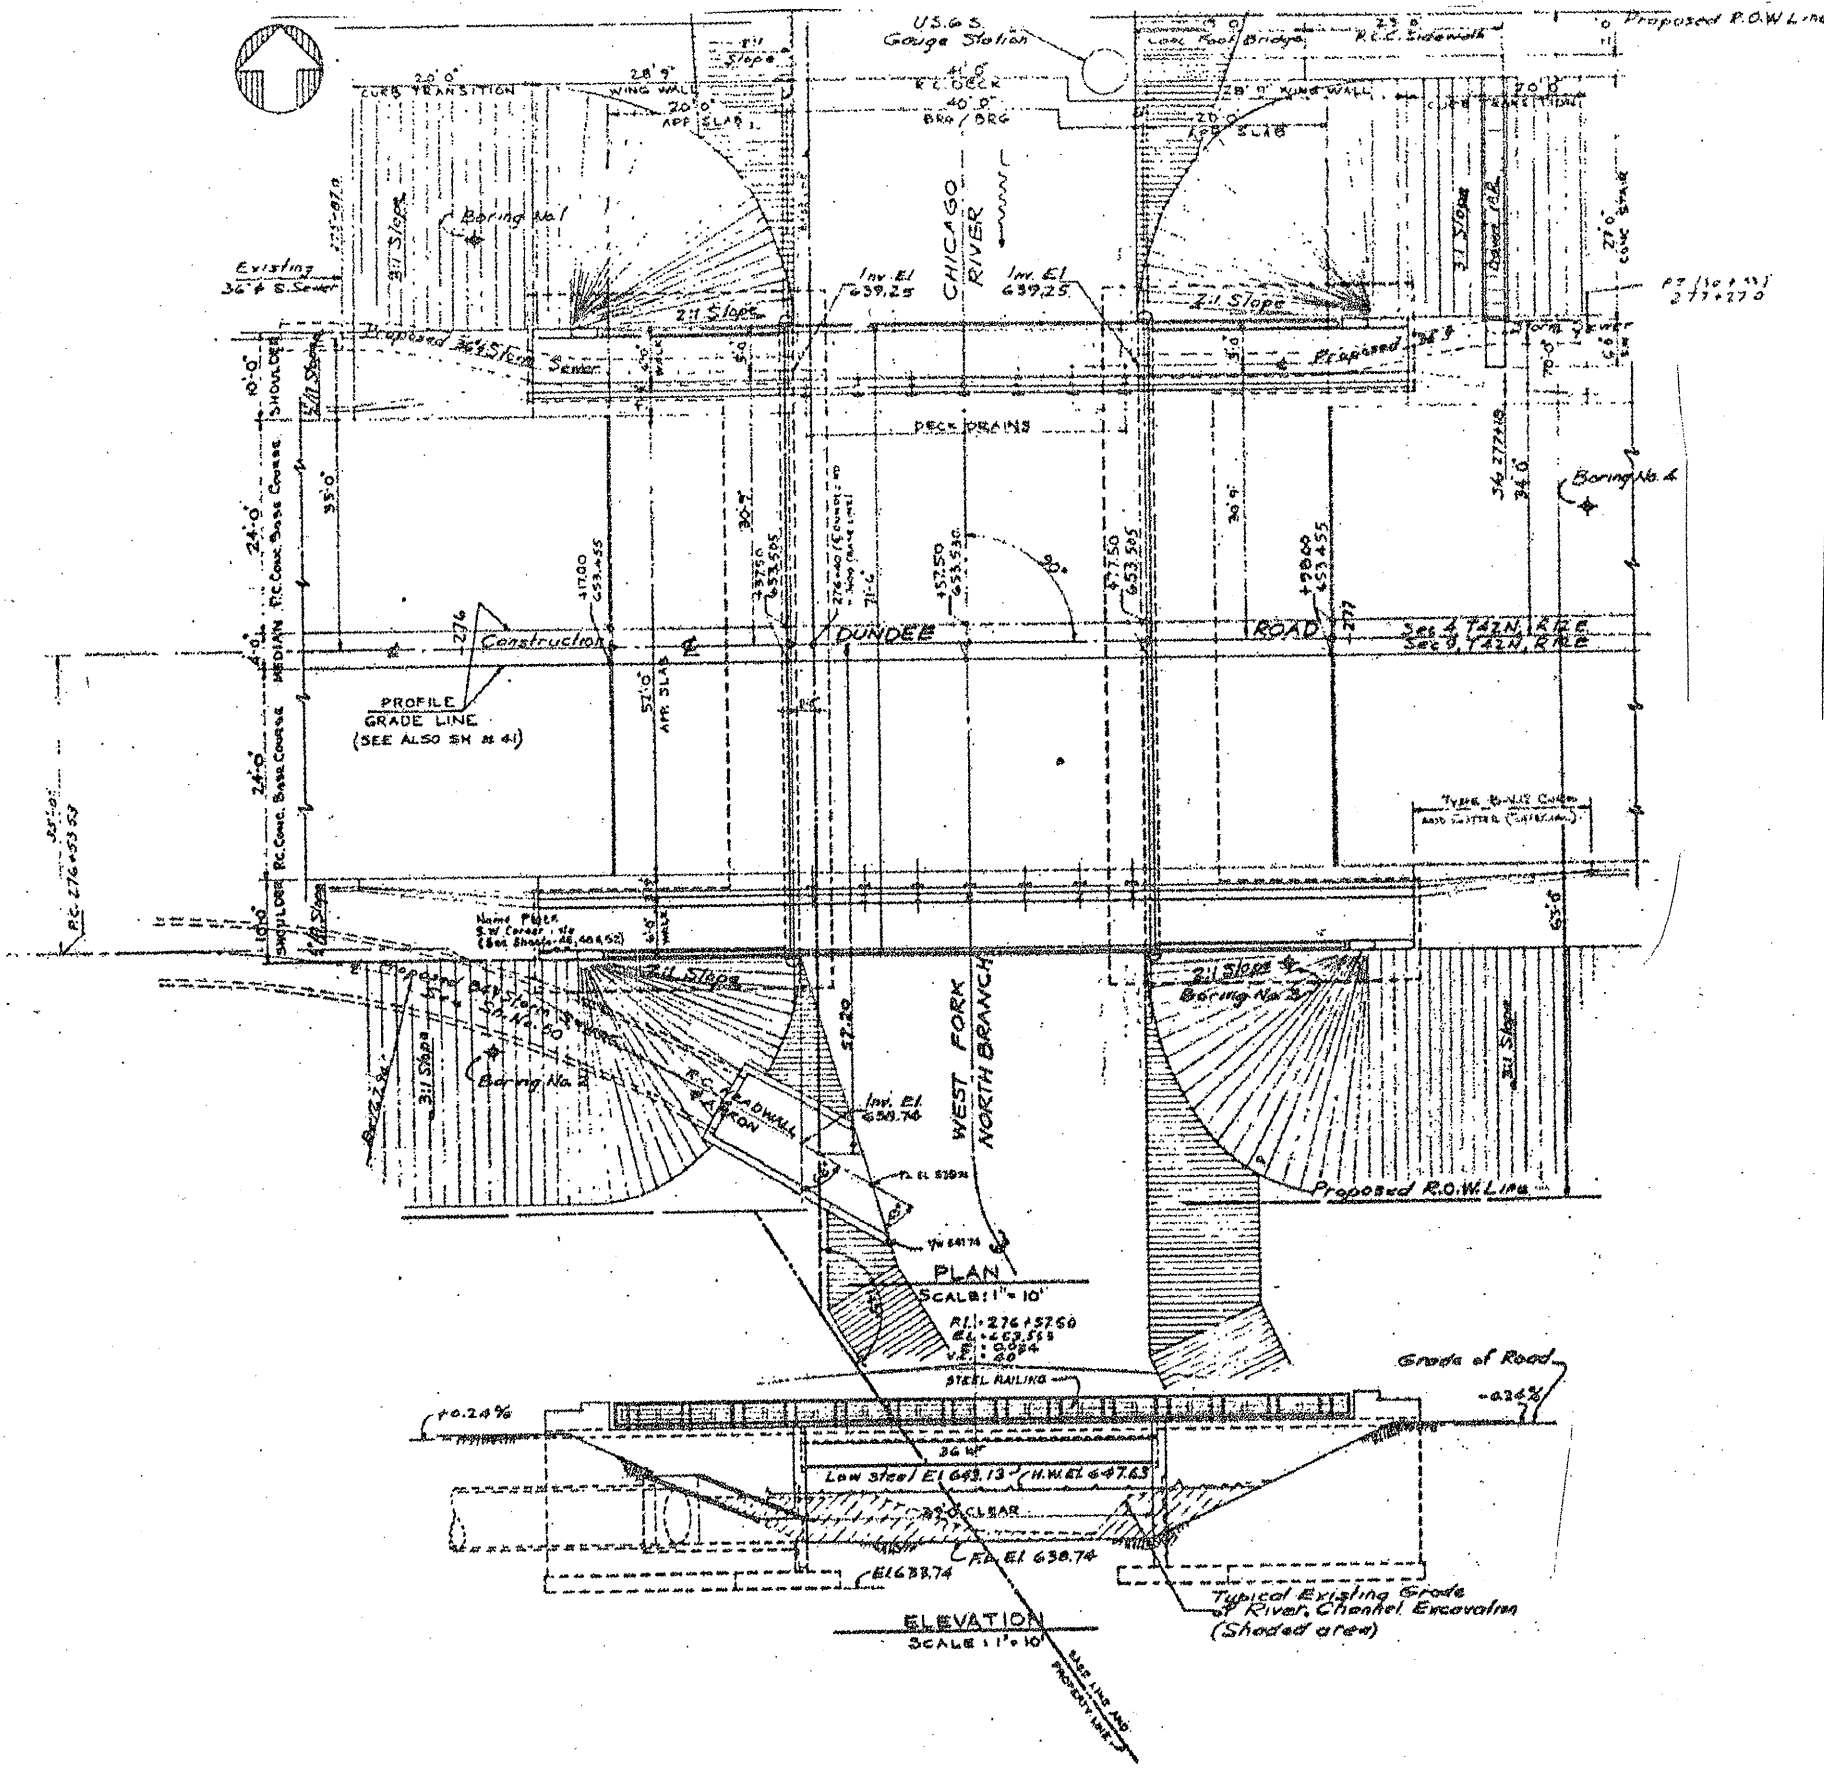

CROSS SECTION  
SCALE: 1" = 10'

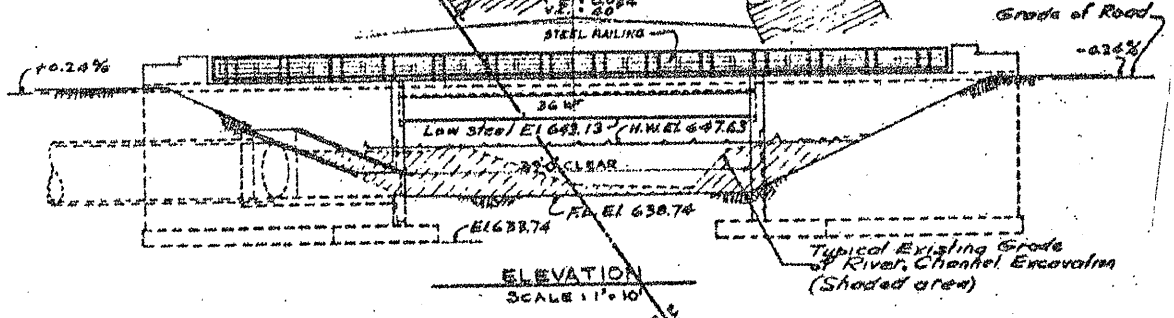

ILLINOIS DEPARTMENT OF  
TRANSPORTATION

EXISTING BRIDGE PLAN

LOCATION 16: SN 016-0528  
IL 68 (DUNDEE RD.) OVER W. FORK N. BR. CHICAGO  
RIVER

SH. 1 of 2