
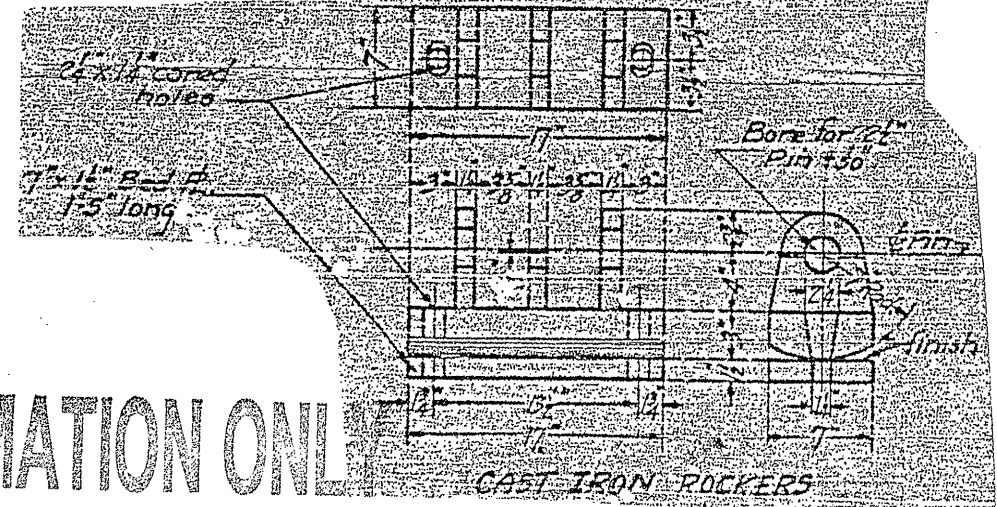
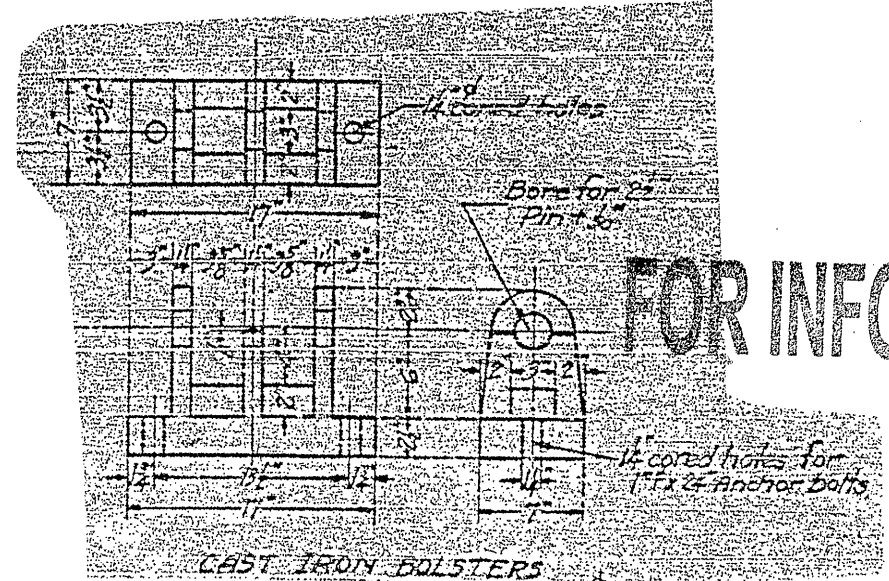
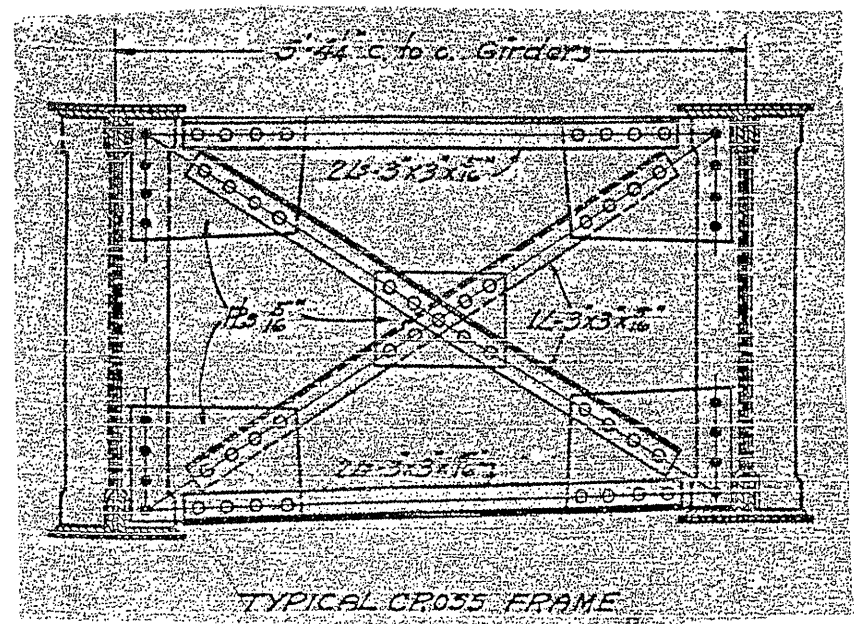
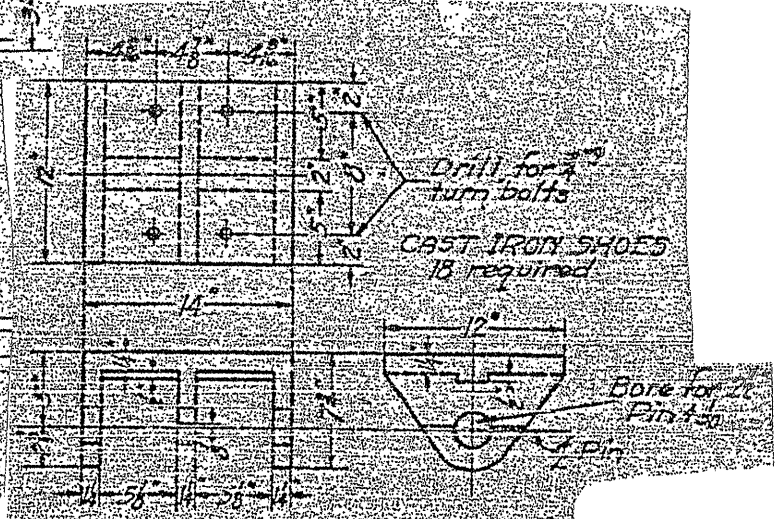


| ROUTE | SECTION | COUNTY | TOTAL SHEETS | SHEET NUMBER |
|---------------|-------------|------------------|--------------|--------------|
| FAP 338 & 349 | 2010-022 BP | DUPAGE & KENDALL | 25 | 11 |

CONTRACT NO. 60K49

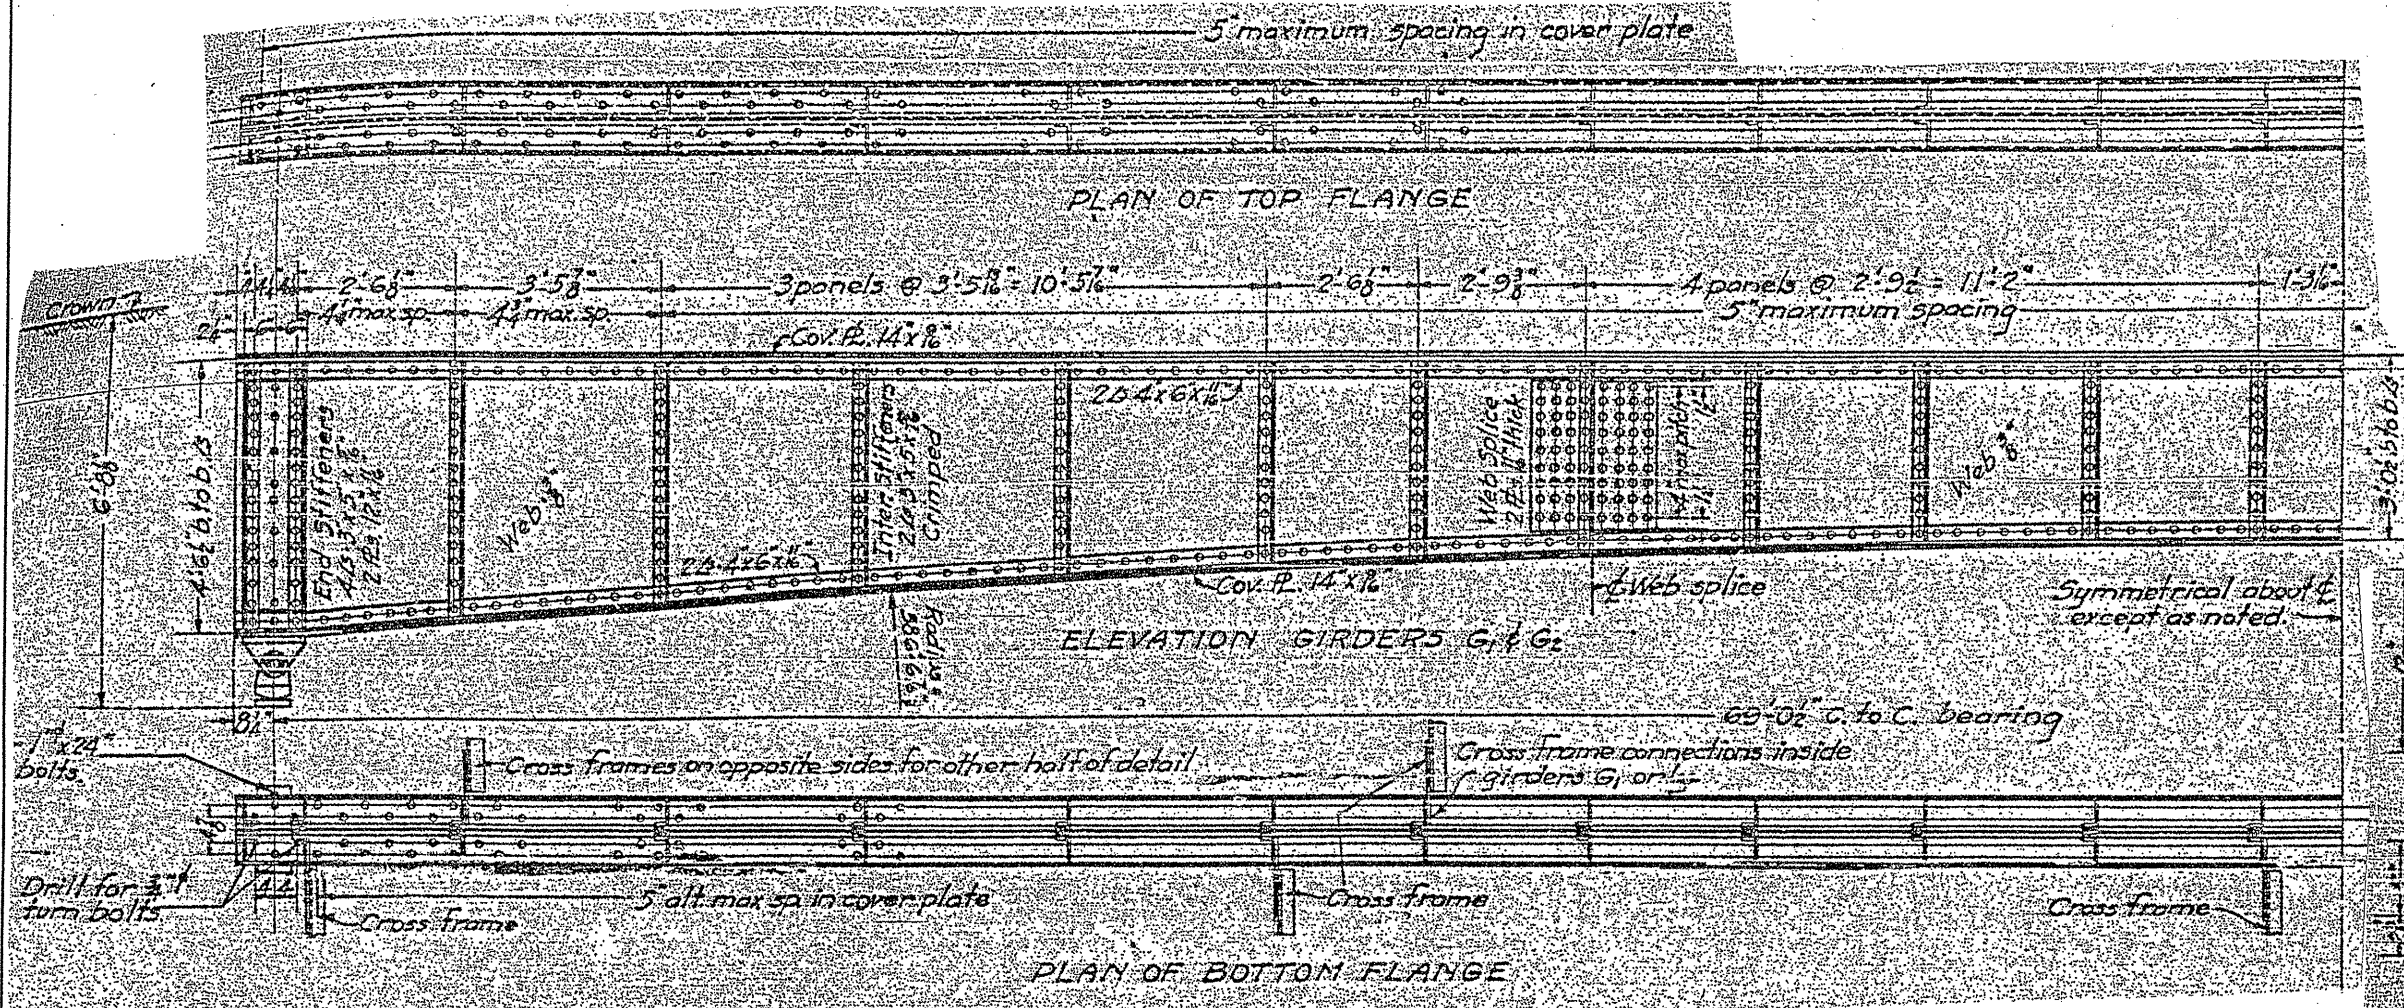

FOR INFORMATION ONLY

ILLINOIS DEPARTMENT OF TRANSPORTATION

EXISTING BRIDGE PLAN

LOCATION 1: SN 022-0036