

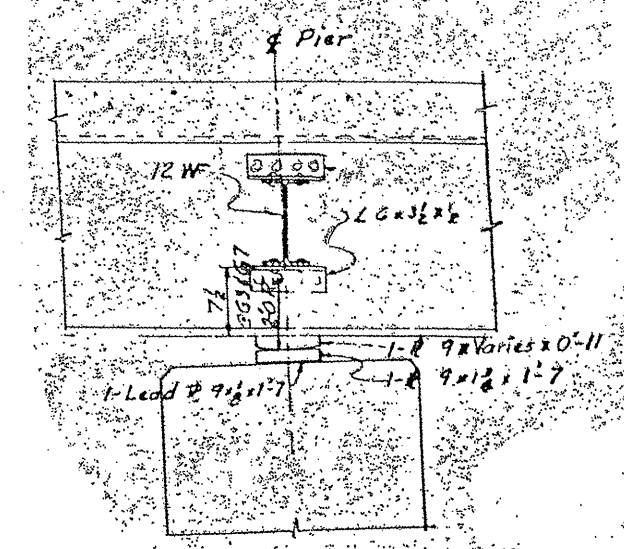


ROUTE	SECTION	COUNTY	TOTAL SHEETS	SHEET NUMBER
FAP 338 & 349	2010-022 BP.	DUPAGE & KENDALL	25	21



CONTRACT NO. 60K49

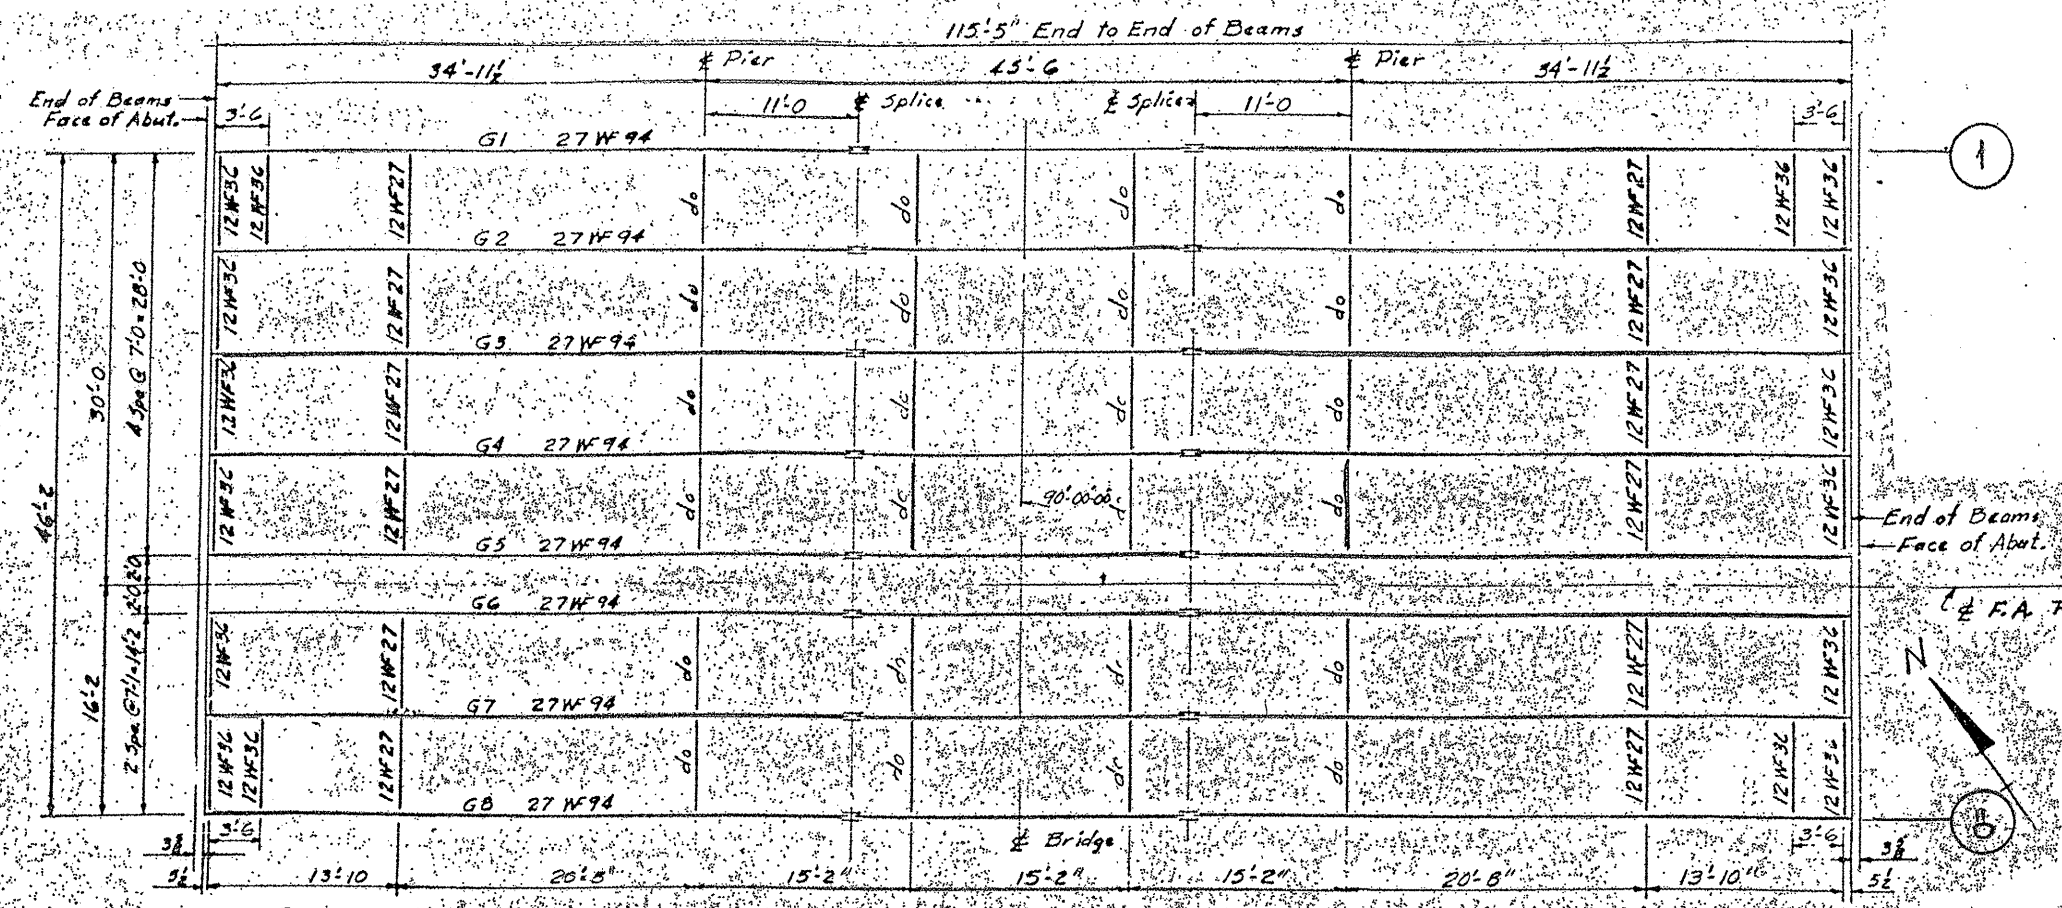

SECTION AT FIXED PIER

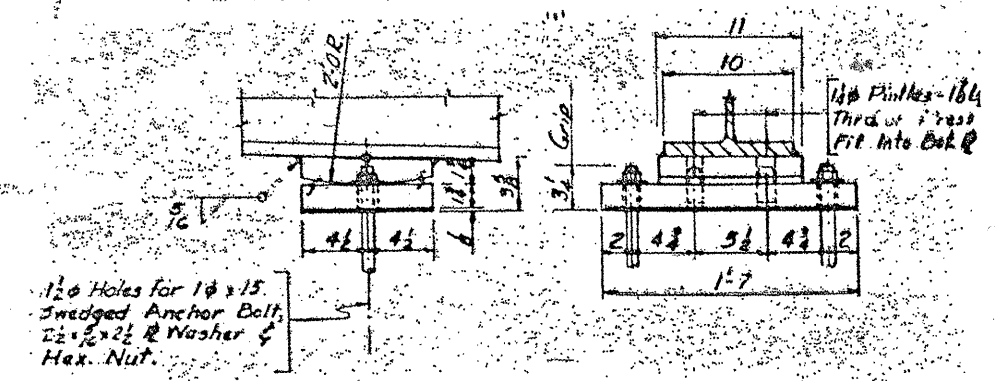

FIXED BEARING DETAIL AT PIER

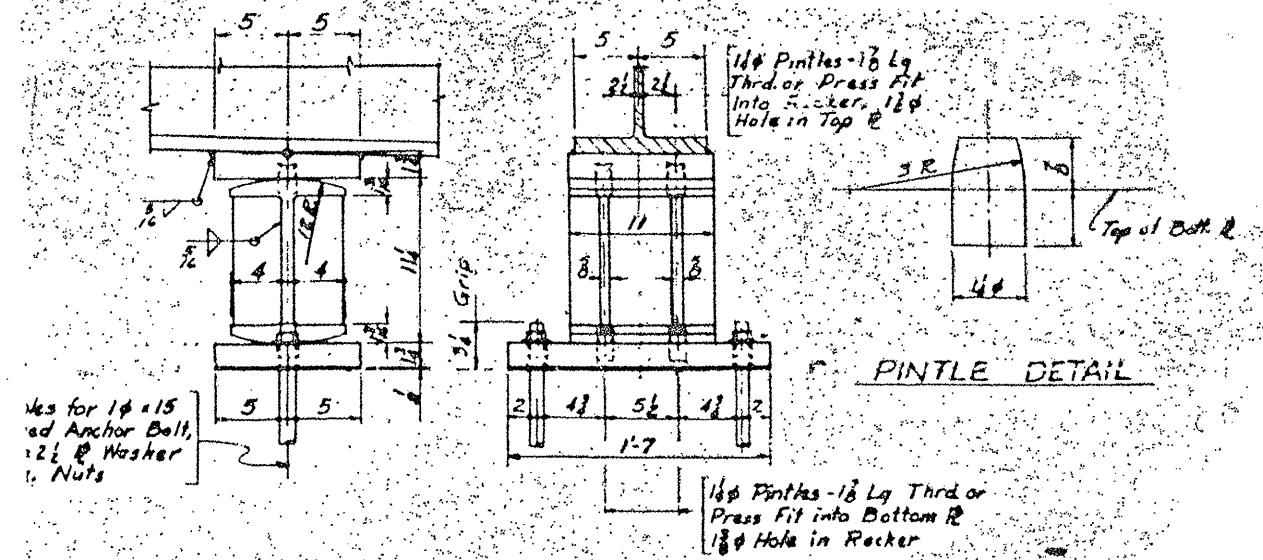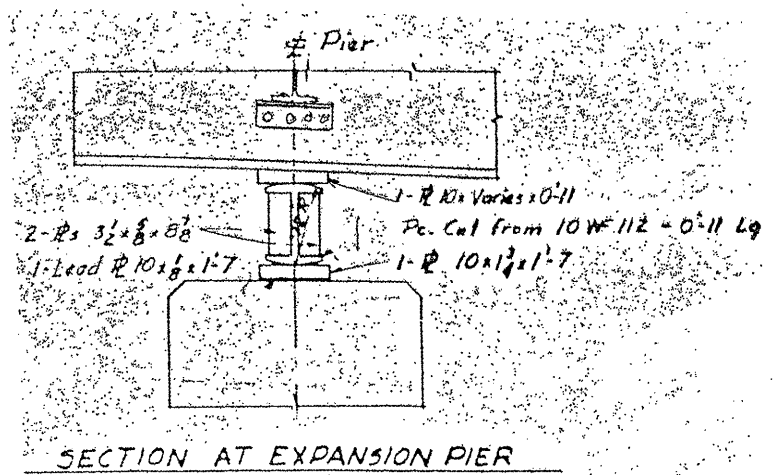

EXPANSION BEARING DETAIL AT PIER

FOR INFORMATION ONLY

ILLINOIS DEPARTMENT OF TRANSPORTATION

EXISTING BRIDGE PLAN

LOCATION 4: SN 047-0030