


ROUTE	SECTION	COUNTY	TOTAL SHEETS	SHEET NUMBER
VARIOUS	2010-027-I	COOK	19	15

CONTRACT NO.: 60K63

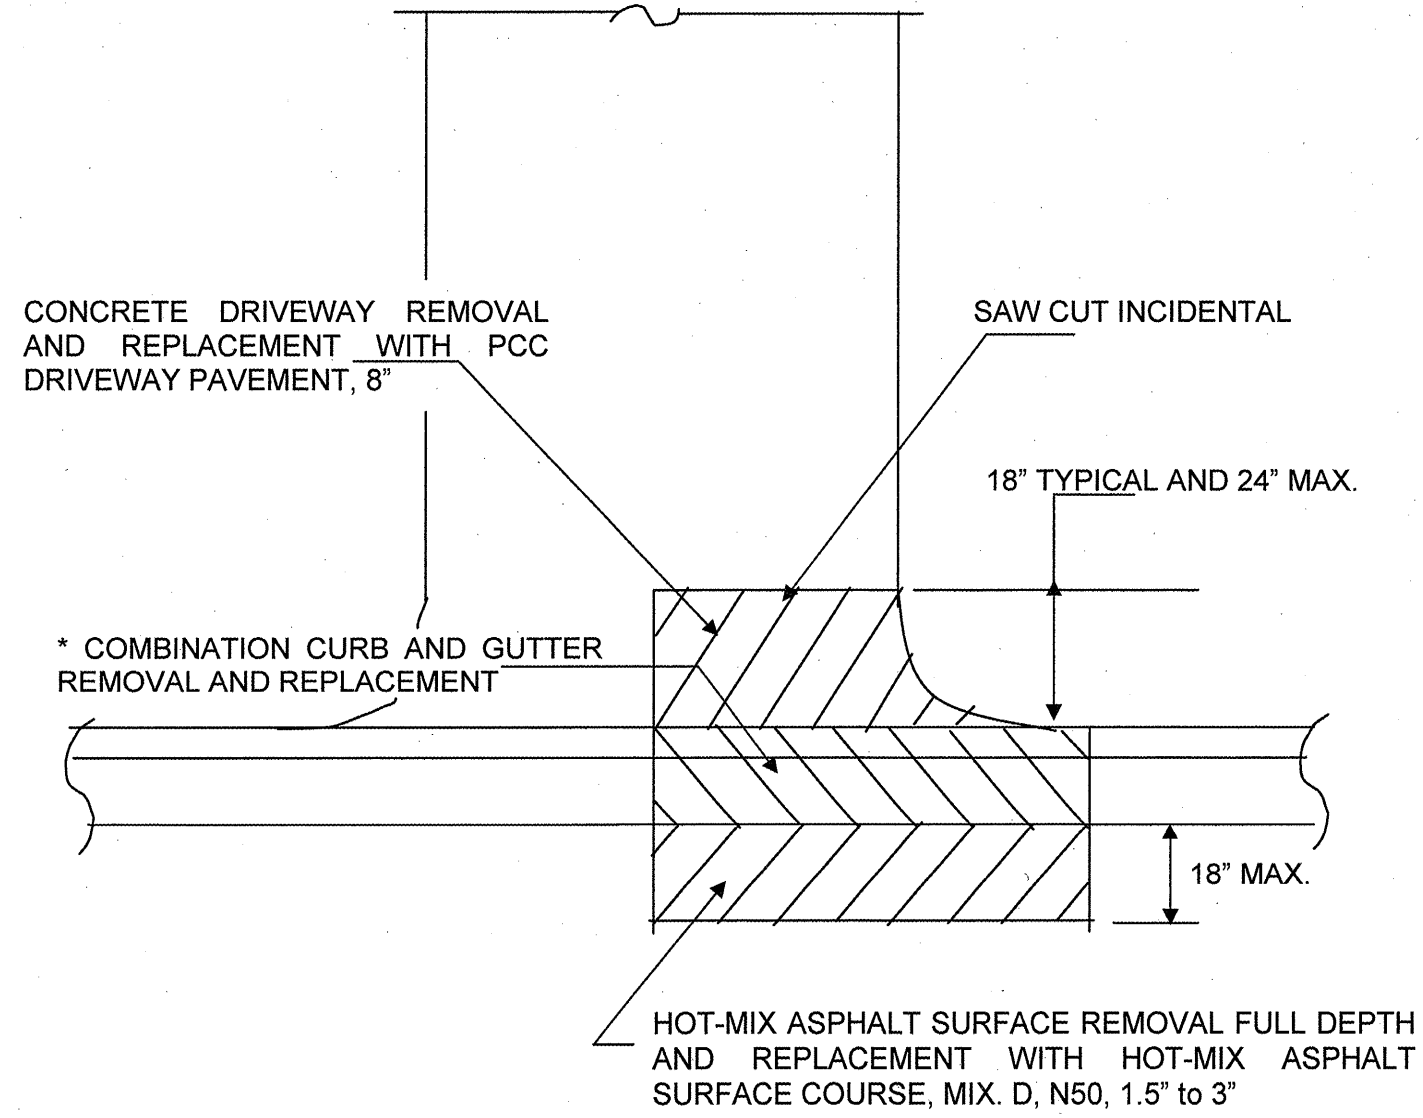

PLAN VIEW

\* PROPOSED DEPRESSED CURB AND EXACT LENGTH SHALL BE DETERMINED IN THE FIELD BY THE ENGINEER (TYPICAL)

ILLINOIS DEPARTMENT OF TRANSPORTATION  
**DETAIL: CONCRETE DRIVEWAY**