


IL 43 (WAUKEGAN ROAD)

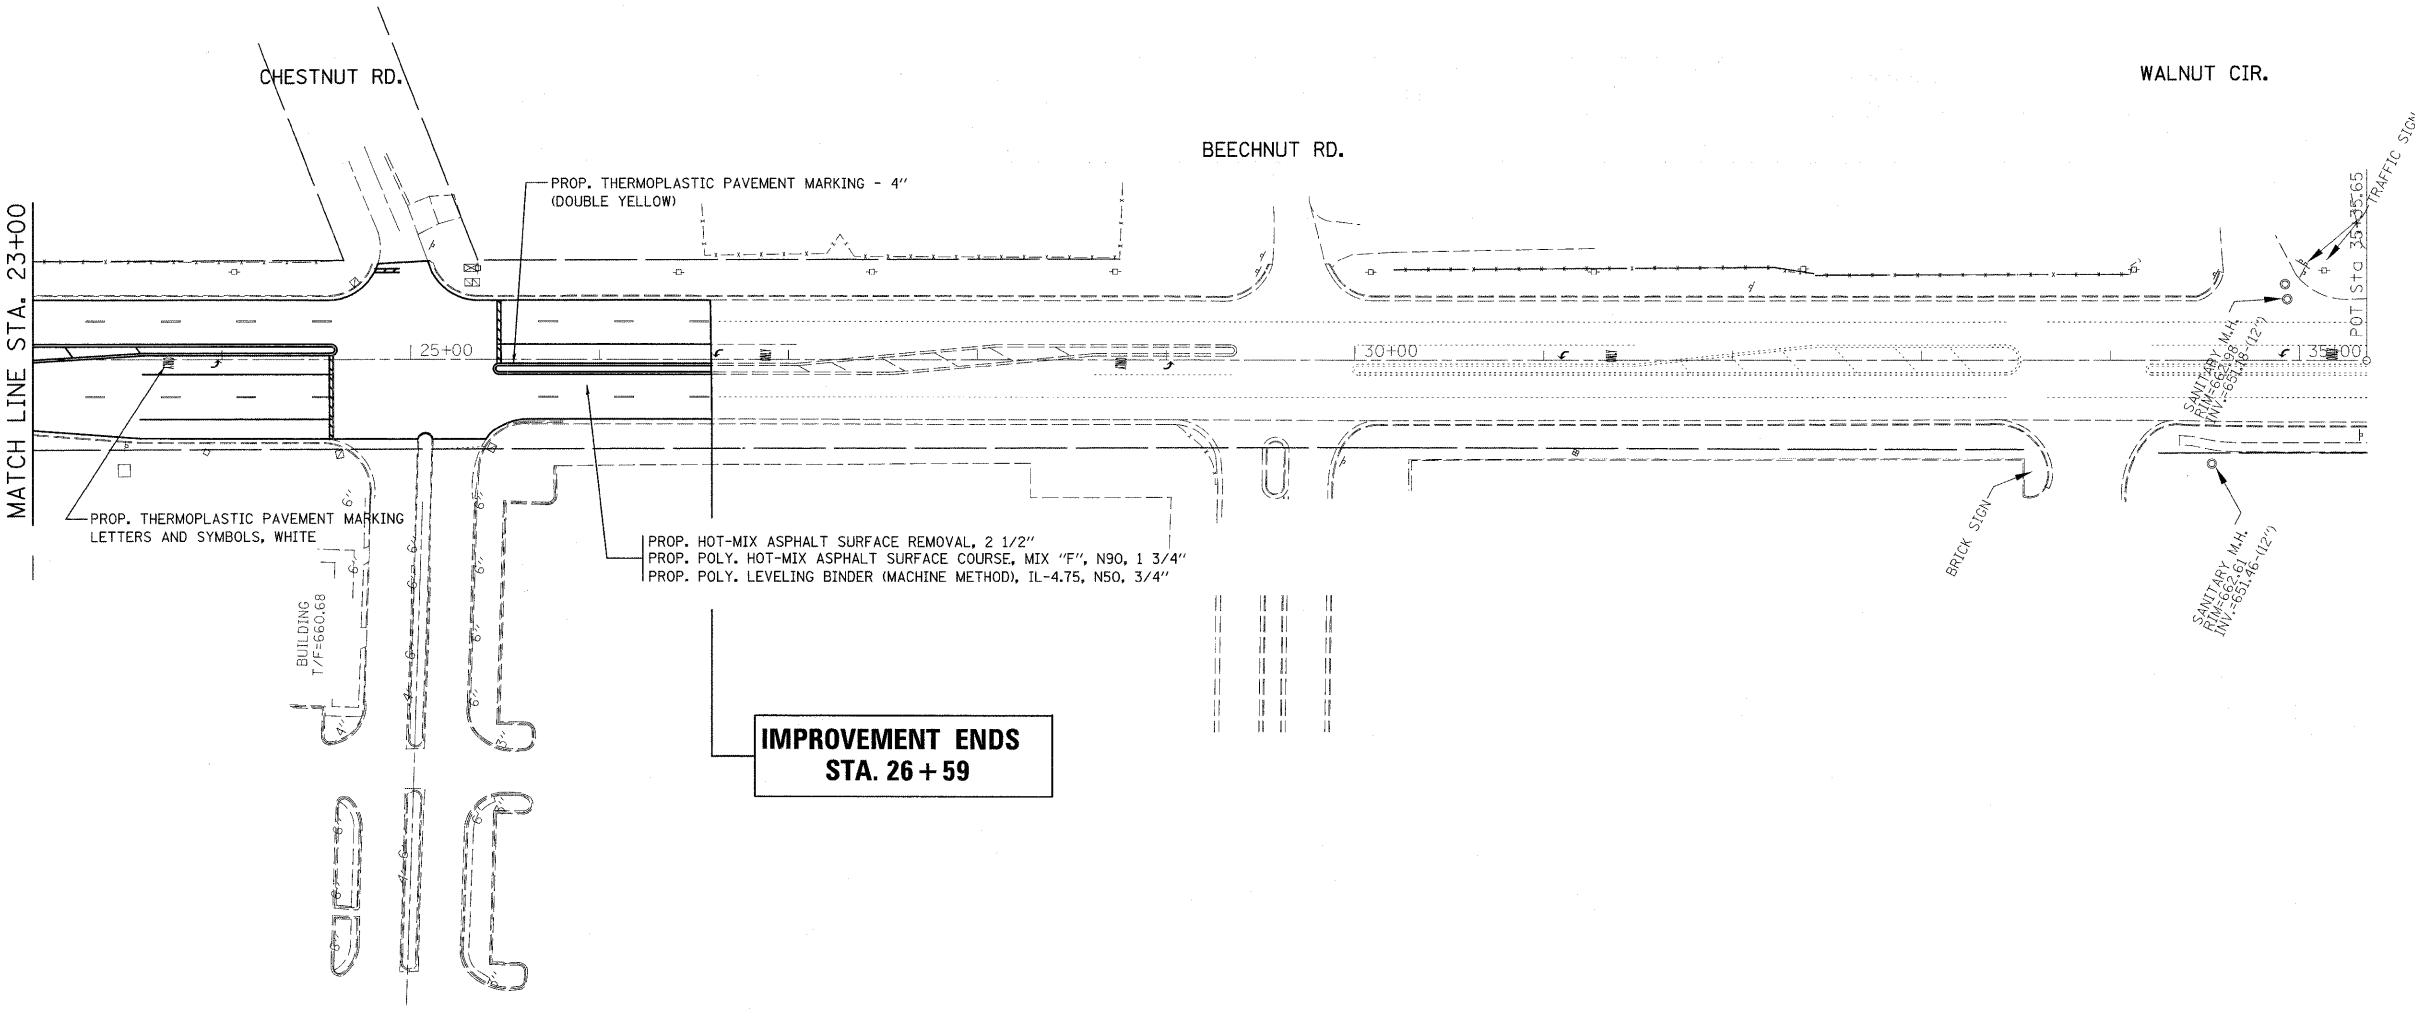

FILE NAME = c:\pwork\p\WIDOT\ABEBAWA\08194934\sh	USER NAME = abebawa	DESIGNED -	REVISED -	STATE OF ILLINOIS DEPARTMENT OF TRANSPORTATION	ROADWAY & PAVEMENT MARKING PLAN				F.A.P. RTE.	SECTION	COUNTY	TOTAL SHEETS	SHEET NO.
	PLOT SCALE = 50.0000' / IN.	DRAWN -	REVISED -		348	3271 B-RS-3	COOK	19	6				
PLOT DATE = 4/13/2010	CHECKED -	REVISED -	IL 43 (WAUKEGAN RD.) FROM LAKE-COOK RD. TO CHESTNUT RD.				CONTRACT NO. 60K71						
	DATE -	REVISED -	SCALE:		SHEET NO.	OF SHEETS	STA.	TO STA.	ILLINOIS FED. AID PROJECT				