


ROUTE	SECTION	COUNTY	TOTAL SHEETS	SHEET NUMBER
VARIOUS	2010-037 RS	WILL	5	4

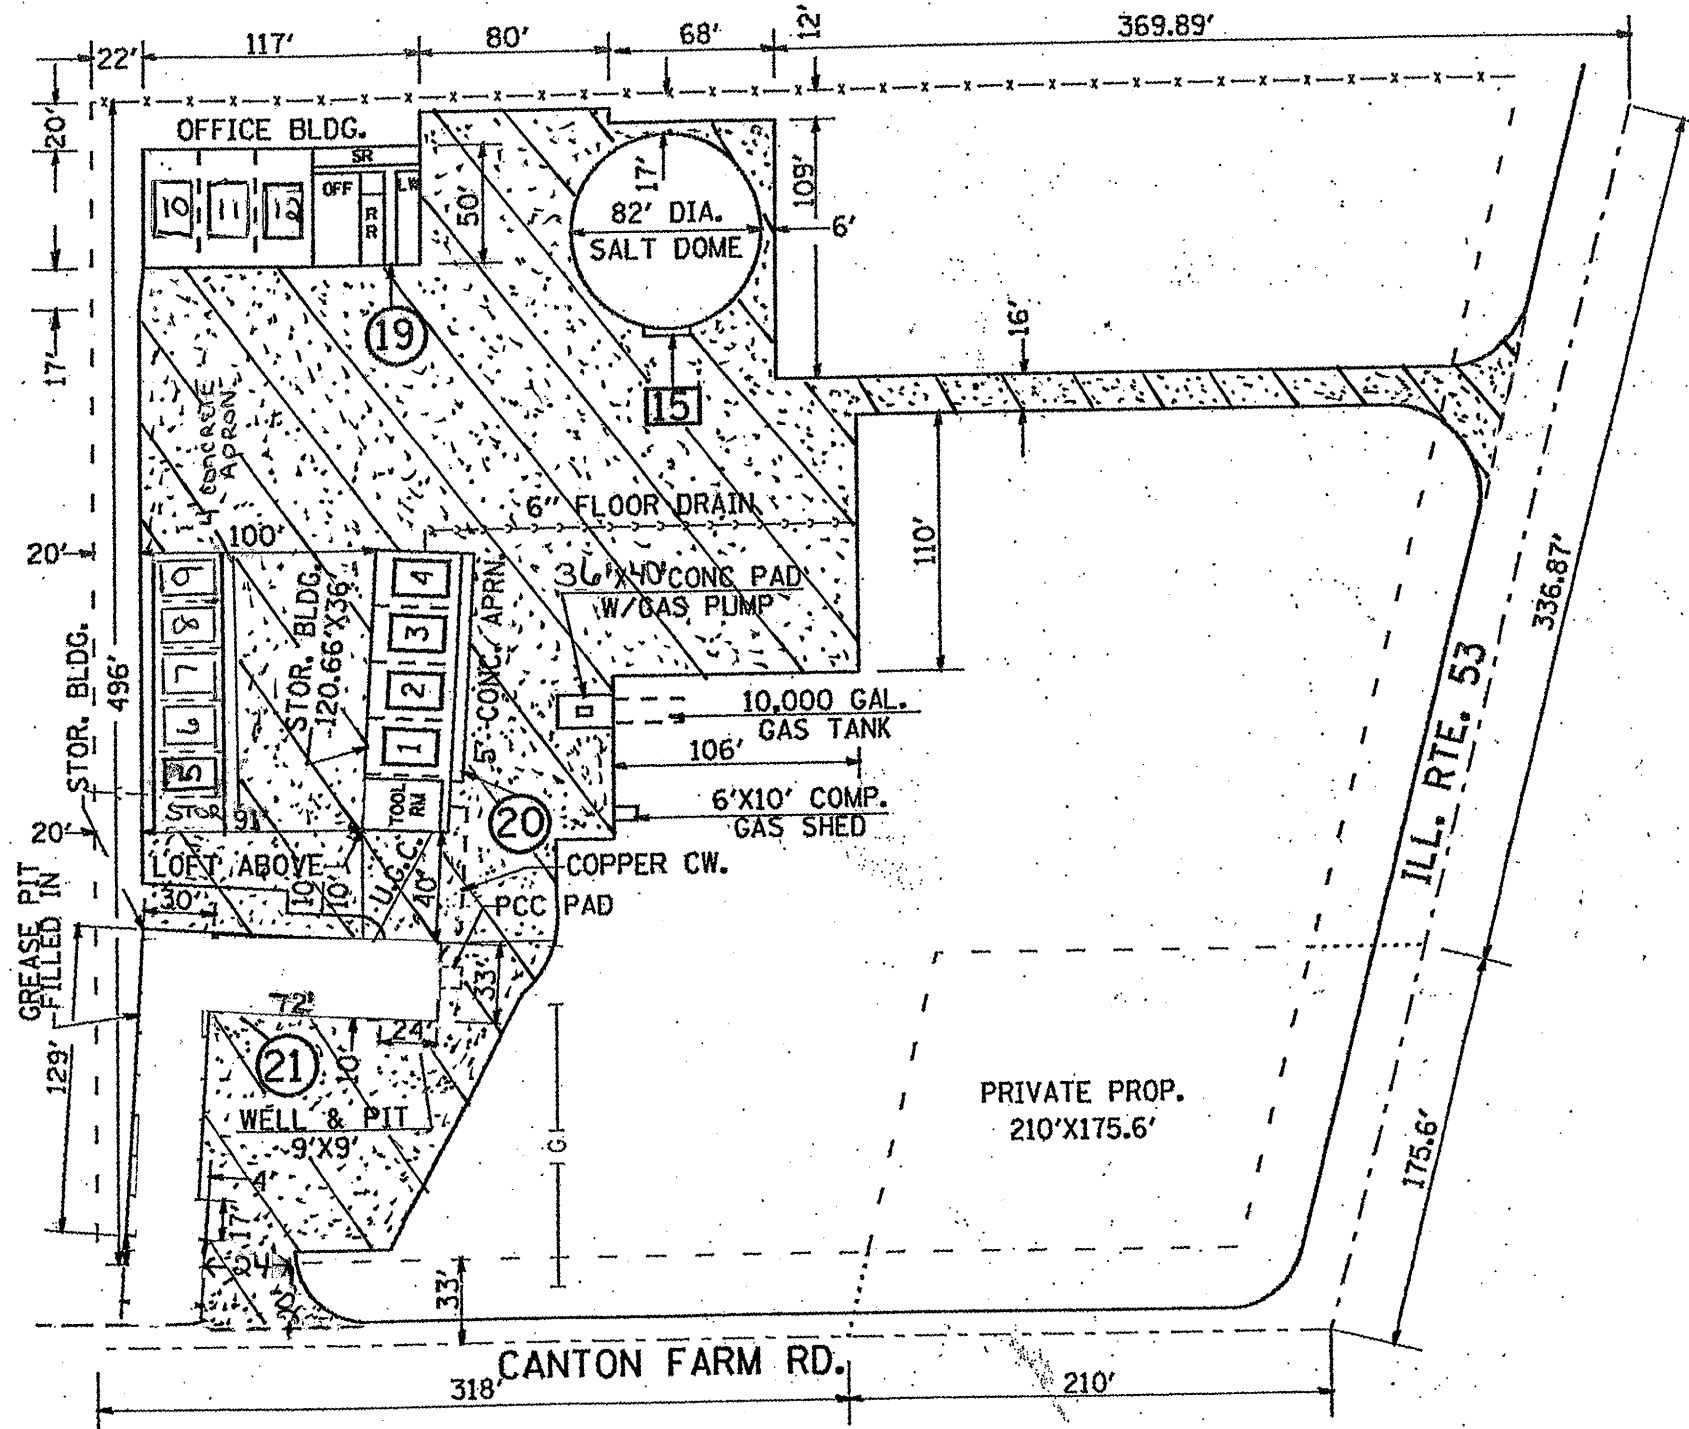

LEGEND



2 1/4" HMA SURFACE REMOVAL
 1 1/2" HMA SURFACE COURSE, MIX "D", N70
 3/4" LEVELING BINDER (MM), N70

NOTE:

CONTRACTOR SHALL MILL FIRST BEFORE PATCHING

ILLINOIS DEPARTMENT OF
 TRANSPORTATION

 JOLIET MAINTENANCE YARD