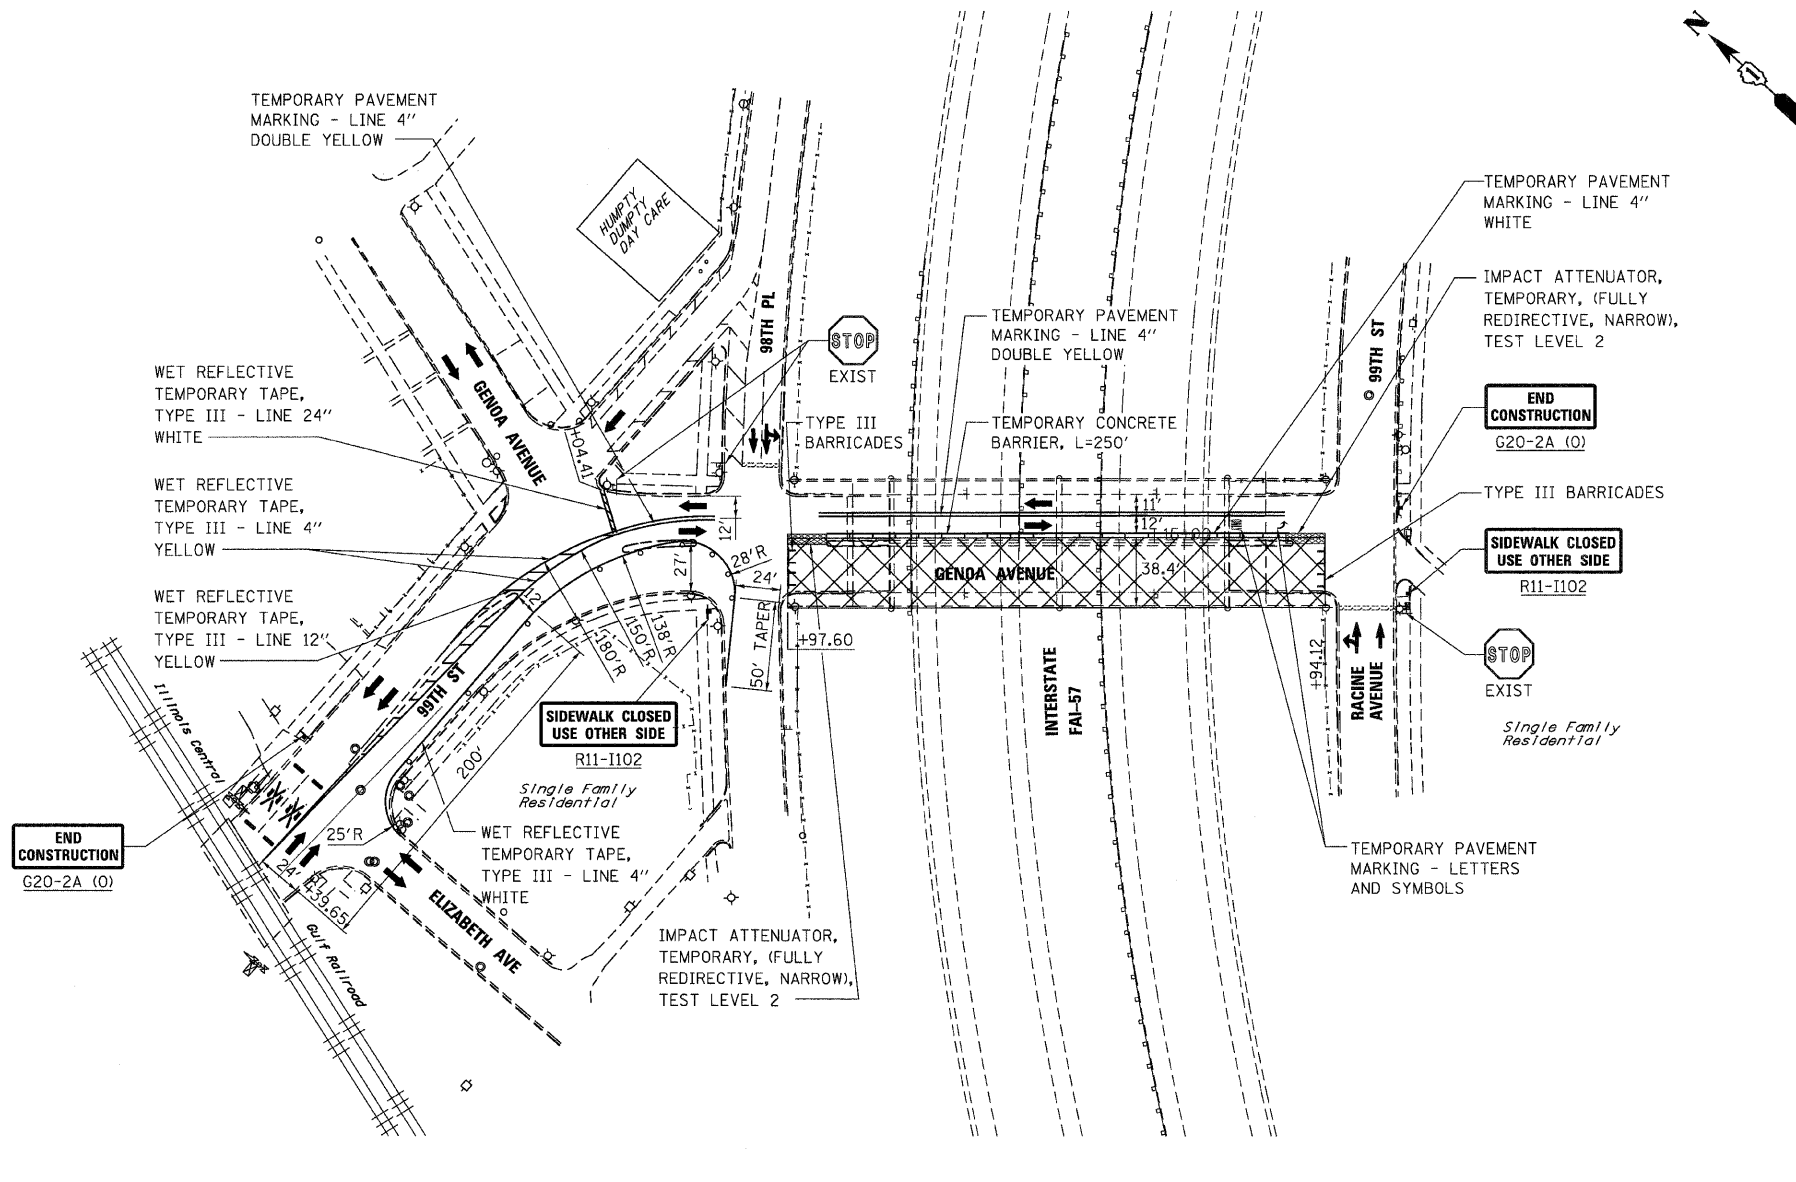


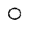
 



CONTRACT NO. 62119				
F.A.I. RTE.	SECTION	COUNTY	TOTAL SHEETS	SHEET NO.
57	2222.3B	COOK	77	15
STA. 12+06.00		TO STA. 16+17.11		
FED. ROAD DIST. NO.		ILLINOIS	FED. AID PROJECT	



STAGE 1

LEGEND:

-  WORK AREA
-  TRAFFIC DIRECTION
-  TYPE I OR II BARRICADE @ 50' C-C W/ FLASHING LIGHT
-  TYPE III BARRICADE W/ 2 STEADY BURN LIGHTS
-  FLASHING ARROW BOARD

SUGGESTED MAINTENANCE OF TRAFFIC, PRESTAGE

- GENOA AVE: STAGING**
- TEMPORARY LANE CLOSURES OF INSIDE LANE ADJACENT TO MEDIAN AS PER HWY STD 701606.
- GENOA AVE: CONSTRUCTION**
- MILL EXISTING CONCRETE MEDIAN FLUSH WITH ADJACENT PAVEMENT OR AS DIRECTED BY THE ENGINEER.

SUGGESTED MAINTENANCE OF TRAFFIC, STAGE I

- INTERSTATE 57: STAGING**
- INTERSTATE 57 TEMPORARY SHOULDER/LANE CLOSURES WILL ONLY BE PERMITTED DURING OFF-PEAK HOURS. SEE SPECIAL PROVISION "KEEPING THE EXPRESSWAY OPEN TO TRAFFIC" FOR DAYS AND TIMES.
- GENOA AVE: STAGING**
- SHIFT GENOA AVE TRAFFIC TO THE NORTH AS SHOWN.
- GENOA AVE: CONSTRUCTION**
- REMOVE AND SALVAGE THE EXISTING PROTECTIVE SHIELD AND INSTALL PROTECTIVE SHIELD AS PER STRUCTURE PLANS.
 - PERFORM ABUTMENT REPAIRS PER STRUCTURE PLANS.
 - PERFORM DECK REMOVAL AND REPLACEMENT IN CONSTRUCTION ZONE AS PER STRUCTURE PLANS.
 - COMPLETE ROADWAY IMPROVEMENTS IN WORK ZONE.

NOTES:

- ALL TYPE III BARRICADES SHOULD HAVE 2 STEADY BURN LIGHTS.
- ALL PAVEMENT MARKINGS REMOVED FOR STAGING SHALL BE REPLACED.
- SEE STRUCTURE PLANS FOR STAGING DETAILS ON BRIDGES.
- ADVANCE SIGNING AS PER HWY STD 701606 FOR 99TH STREET, GENOA AVE AND RACINE AVE.
- SIDEWALK CLOSURE AS PER HWY STD 701801 FOR GENOA AVE.
- SHOULDER CLOSURE AS PER TC-17. USE HWY STDS 701400, 701401, AND 701406 FOR TEMPORARY ONE-LANE CLOSURES ON I-57. THIS WORK SHALL BE PAID FOR AS "TRAFFIC CONTROL & PROTECTION (EXPRESSWAYS)".
- THE CONTRACTOR SHALL NOT CLOSE BOTH SHOULDERS IN THE SAME DIRECTION OF I-57 CONCURRENTLY.

PLOT DATE = Thursday, March 04, 2010
 FILE NAME = S:\11-CADD\11-15-10\115-1515\mact.lxdgn
 PLOT SCALE = 0.81
 USER NAME = 3679



Stanley Consultants INC
 850 West Higgins Road, Suite 730, Chicago, Illinois 6063-2801
 www.stanleygroup.com
 Illinois Firm Registration No. 04-00633
 (773) 633-2624

REVISIONS	
NAME	DATE

ILLINOIS DEPARTMENT OF TRANSPORTATION
SUGGESTED MAINTENANCE OF TRAFFIC
STAGE 1
GENOA AVENUE OVER FAI-57

SCALE: VERT. 1"=50'
 HORIZ. 1"=50'
 DATE: 3/1/2010

DRAWN BY: E.D.
 CHECKED BY: A.A.C.