
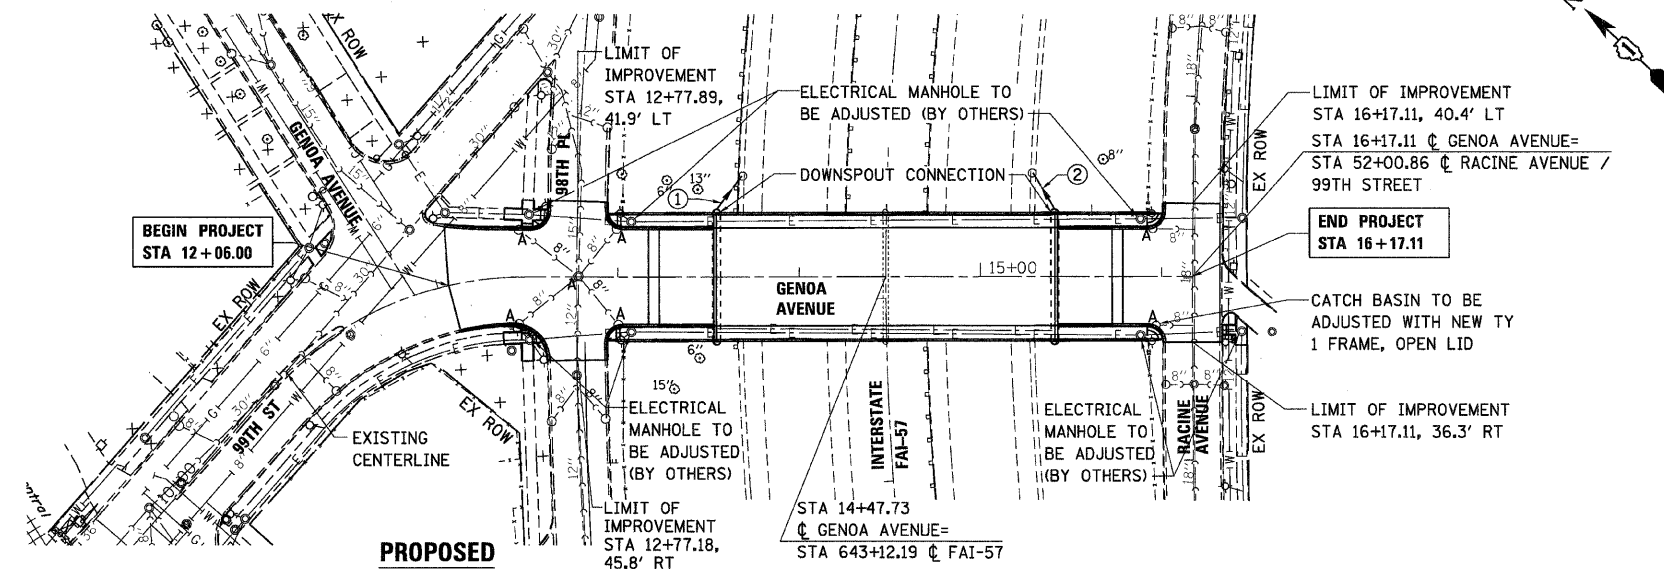


F.A.I. RTE.	SECTION	COUNTY	TOTAL SHEETS	SHEET NO.
57	2222.3B	COOK	77	17
STA. 12+06.00		TO STA. 16+17.11		
FED. ROAD DIST. NO.		ILLINOIS	FED. AID PROJECT	

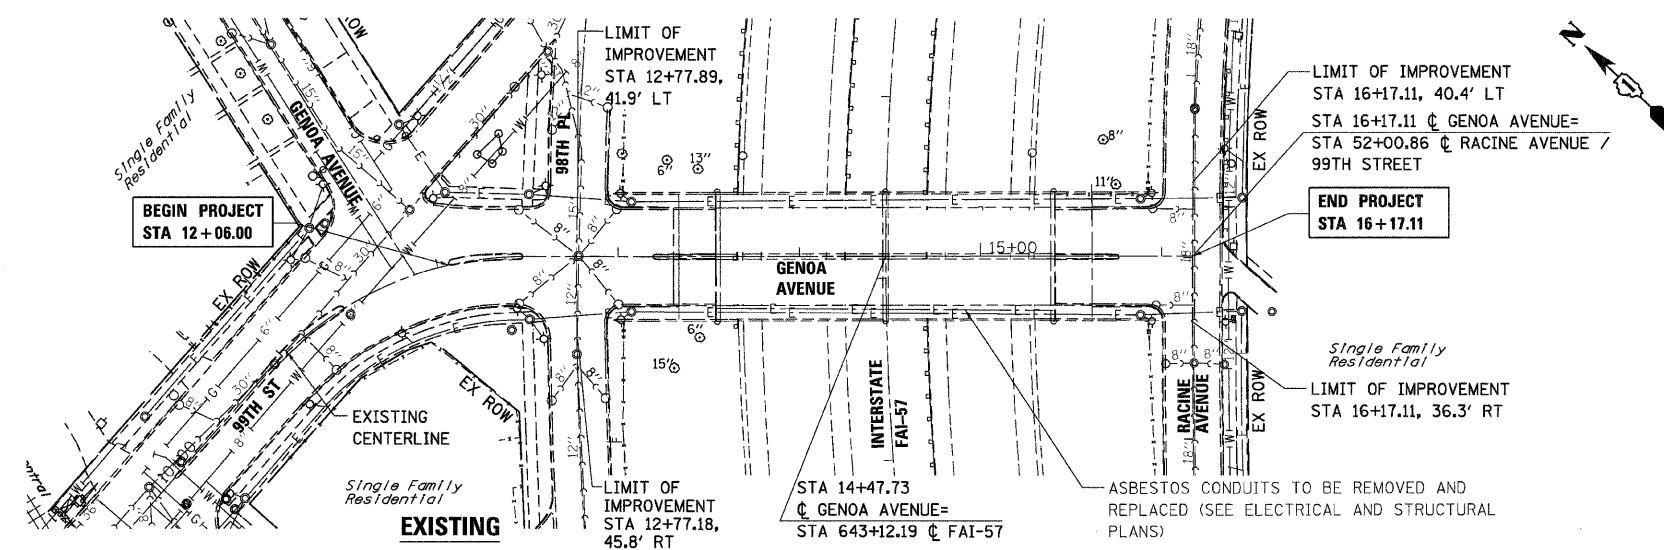

MANHOLE TO BE ADJUSTED (EACH)

STA	OFFSET
12+78.11	0.39' LT
TOTAL = 1 EACH	


CATCH BASINS TO BE ADJUSTED (EACH)

STA	OFFSET
12+46.05	30.11' RT
12+46.52	21.75' LT
13+00.41	22.20' LT
13+01.32	30.49' RT
15+96.27	22.10' LT
TOTAL = 5 EACH	

CATCH BASIN TO BE ADJUSTED WITH NEW TYPE 1 FRAME, OPEN LID (EACH)

STA	OFFSET
15+98.00	31.10' RT
TOTAL = 1 EACH	

PIPE NO	STA (SIDE @ E.O.P.)	CLASS / TYPE	DIAMETER (IN)	LENGTH (FT)	SLOPE	I-57 STRUCTURE		
						DOWNSPOUT INVERT	RIM	INVERT
1	13+58.64 (LT)	CL A, TY I	12	26	1.00	587.12	591.26	586.86
2	15+39.00 (LT)	CL A, TY I	12	25	1.00	586.94	588.09	583.69

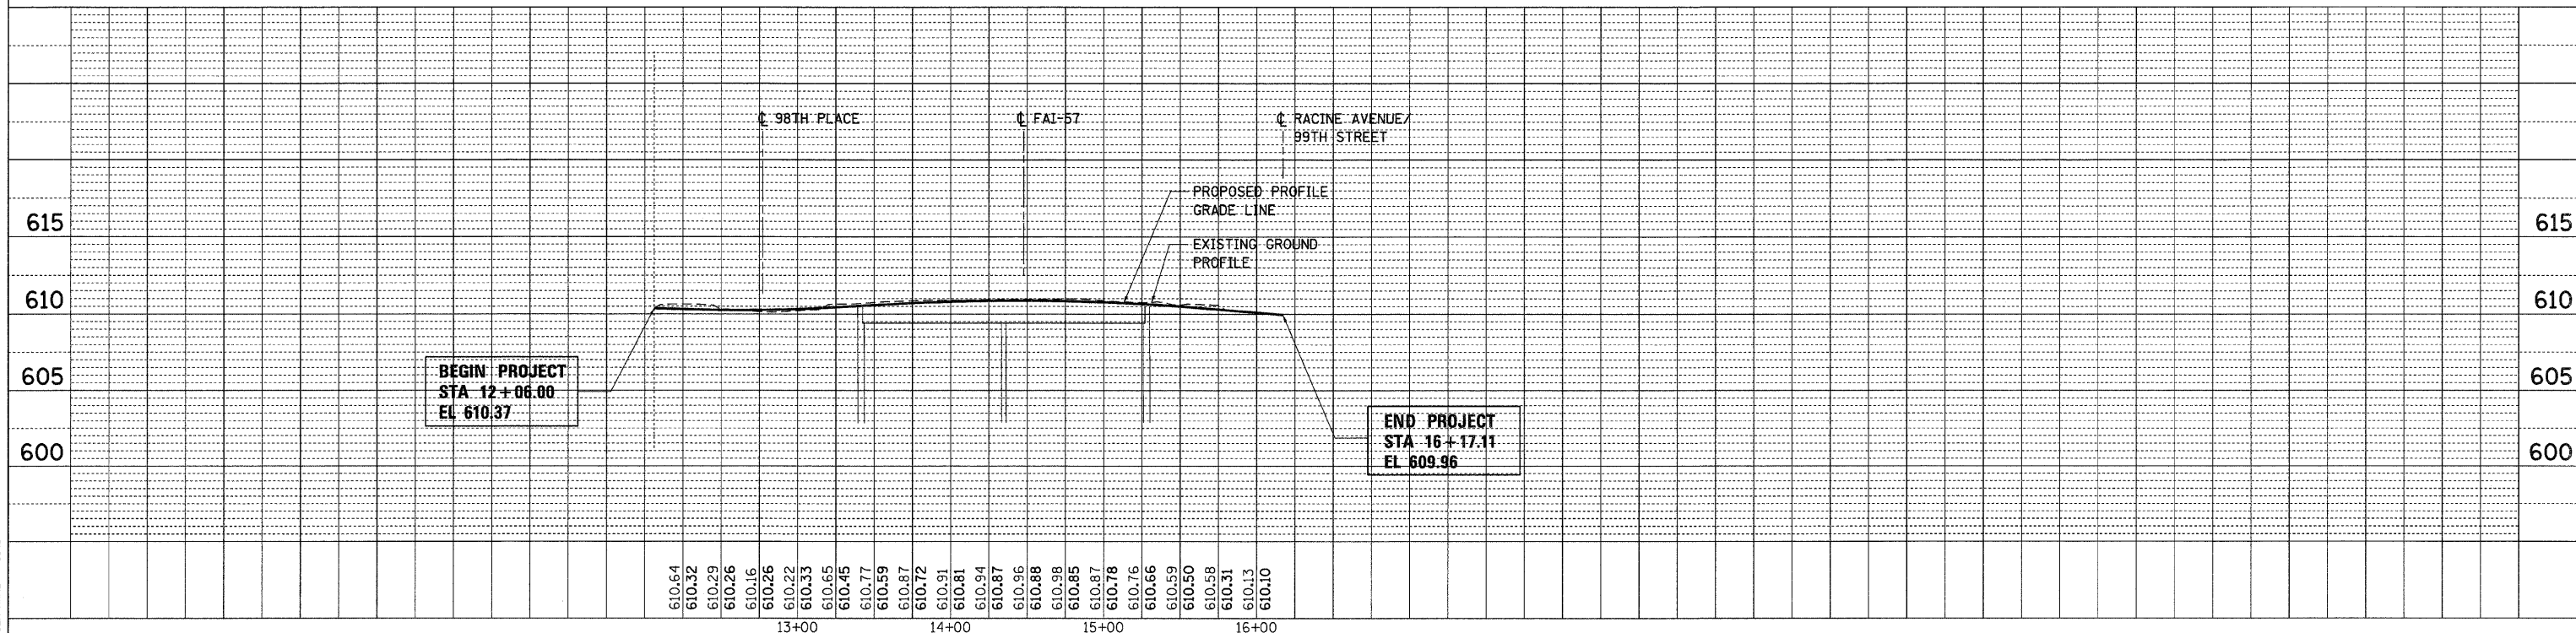

PLAN

DATE	
BY	
REVISIONS	
NO.	
DATE	
BY	
REVISIONS	
NO.	
DATE	
BY	
REVISIONS	
NO.	

PROF.

DATE	
BY	
REVISIONS	
NO.	
DATE	
BY	
REVISIONS	
NO.	

PLOT DATE = Thursday, March 04, 2010
 FILE NAME = S:\11-CADD\101-shaft_988ad-d1.dgn
 PLOT SCALE = 60:1
 USER NAME = 3698