


STATE OF ILLINOIS  
DEPARTMENT OF TRANSPORTATION

TOTAL SHEETS	SHEET NO.
77	45


Note:  
See sheet 16 of 32 for Sections B-B and C-C.

\*\* Cost included with Concrete Superstructure.

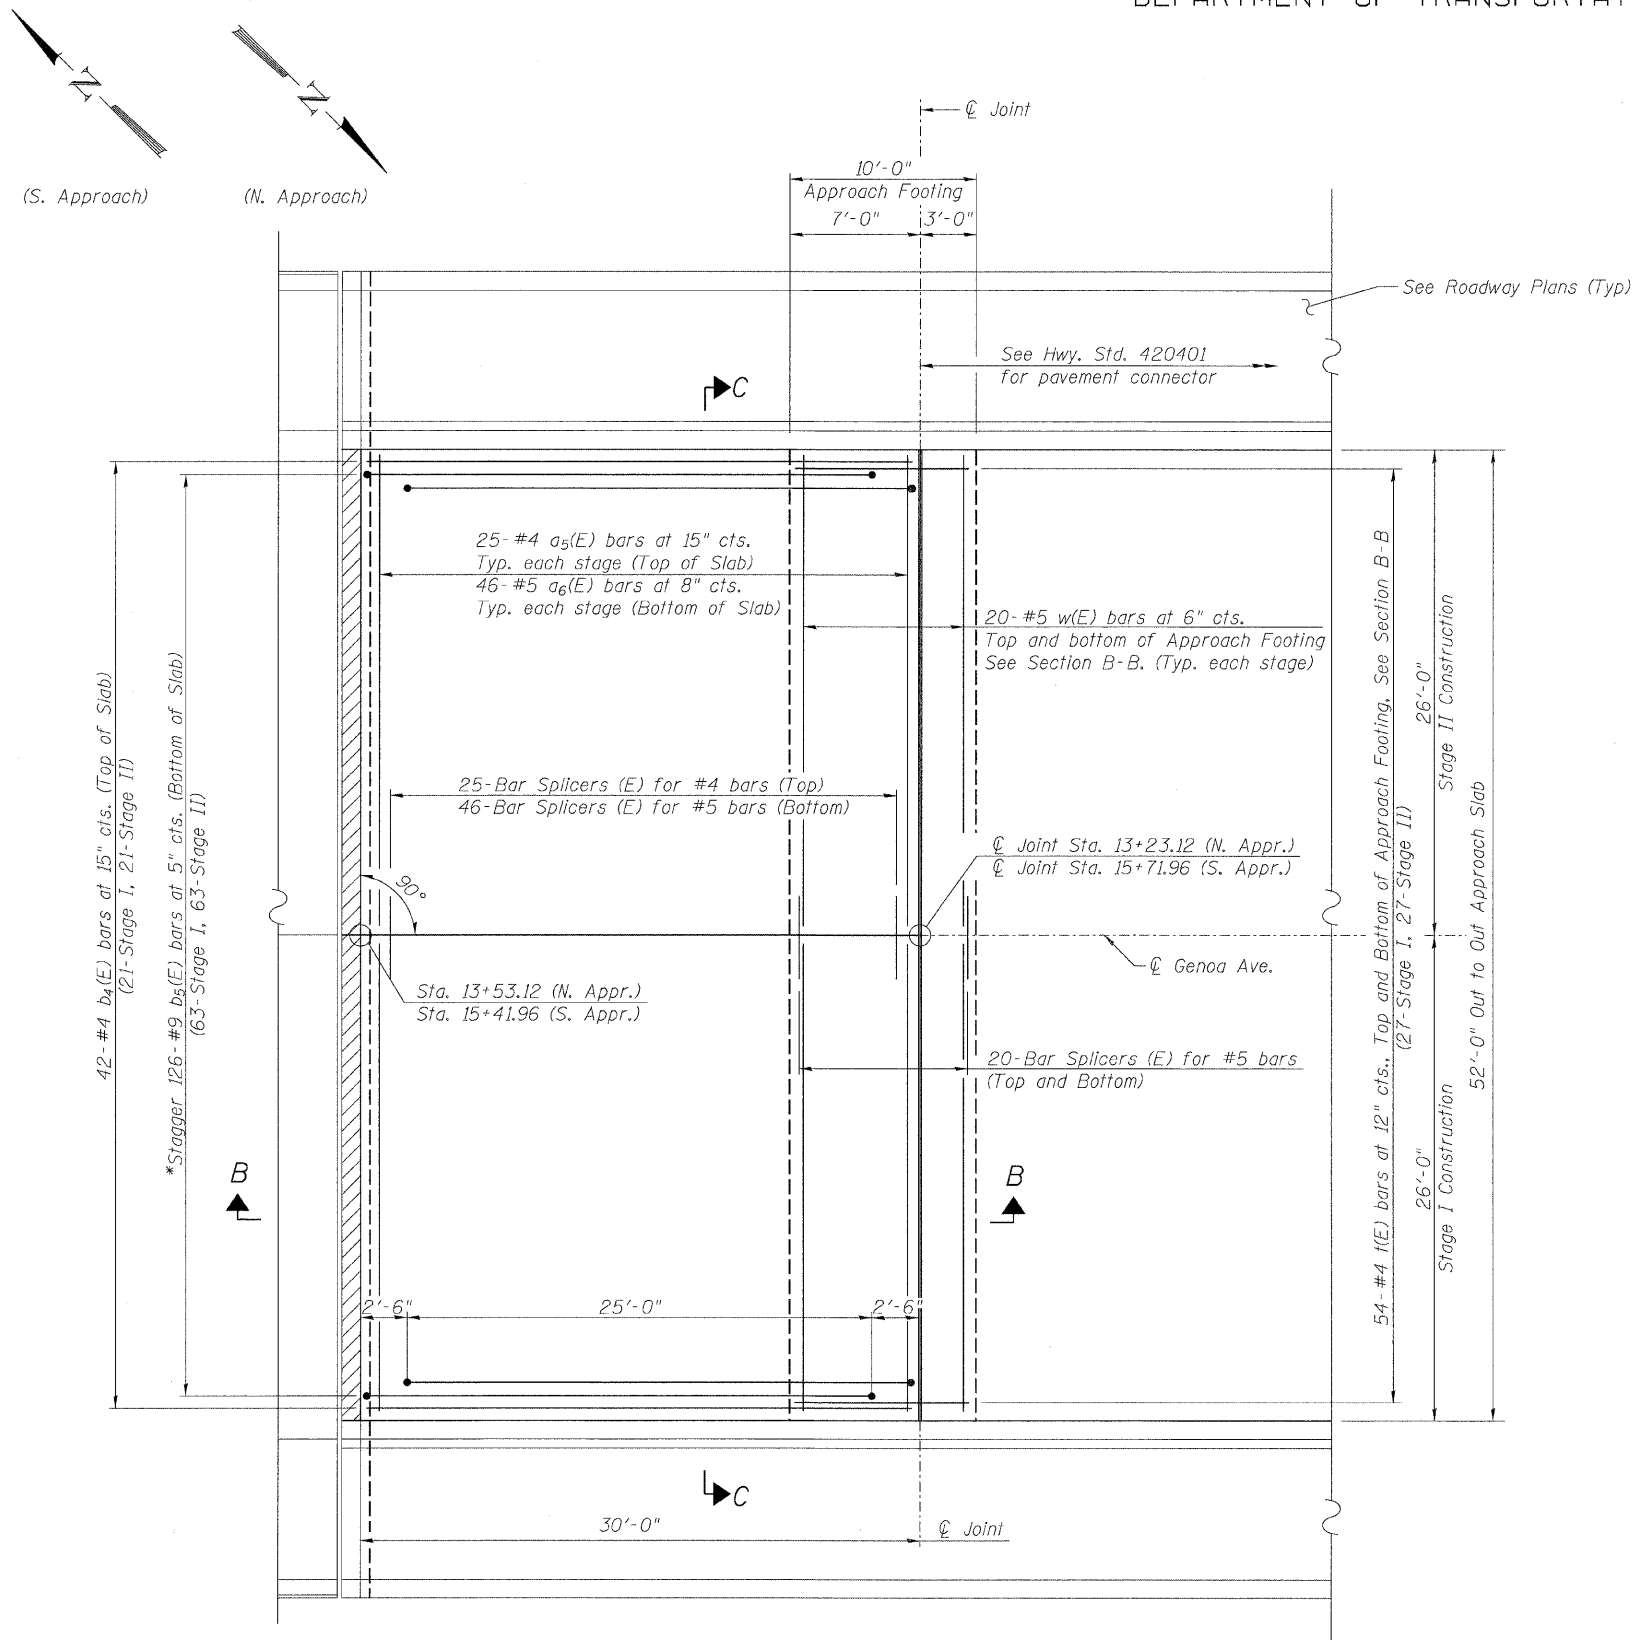


PLAN

\*Tilt #9 b5(E) bars as required to maintain clearance

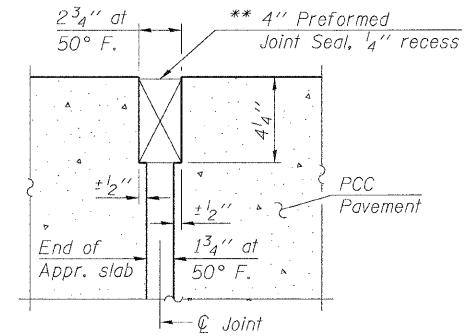

RIGID PAVEMENT

DETAIL A

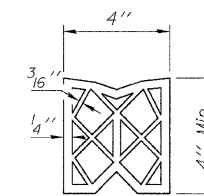

PREFORMED JOINT SEAL

BRIDGE APPROACH SLAB DETAILS - 1  
STRUCTURE NO. 016-2030

<b>LIN ENGINEERING, LTD.</b> Consulting Engineers Chatham, Illinois	SHEET NO. 15	F.A.I. RTE.	SECTION	COUNTY	TOTAL SHEETS	SHEET NO.
	32 SHEETS	57	2222.3B	COOK	77	45
Designed By: ESH Checked By: MTH Date: 7/2009		Drawn By: ESH File: 016-2030.dgn		CONTRACT NO. 62119		
		FED. ROAD DIST. NO. ILLINOIS		FED. AID PROJECT		