

FINAL SURVEY SURVEYED PLOTTED SURVEYED PLOTTED
 NO. NOTE BOOK TEMPLATE AREAS CHECKED

ORIGINAL SURVEY SURVEYED PLOTTED SURVEYED PLOTTED
 NO. NOTE BOOK TEMPLATE AREAS CHECKED


BY DATE

BY DATE

GENOA AVENUE CROSS SECTIONS


45 40 35 30 25 20 15 10 5 0 5 10 15 20 25 30 35 40 45

PROPOSED CENTERLINE

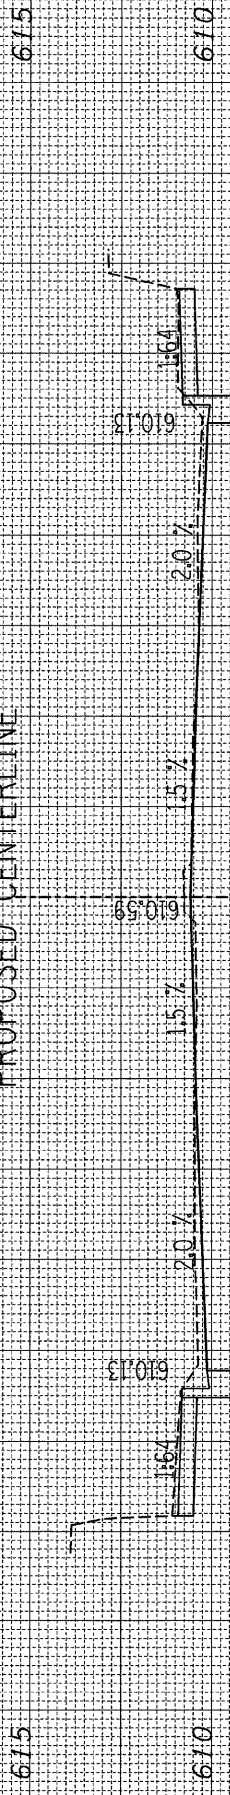


13+50.00

PROPOSED CENTERLINE

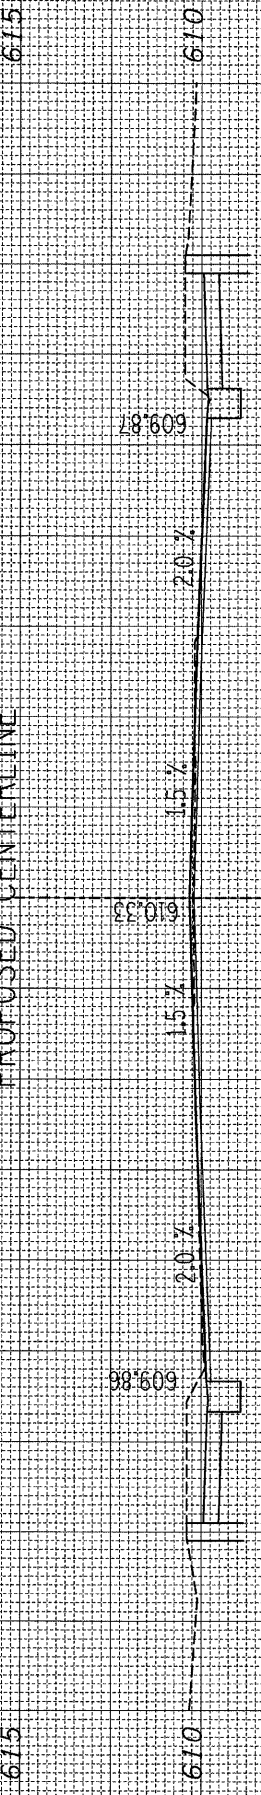


13+00.00

PROPOSED CENTERLINE

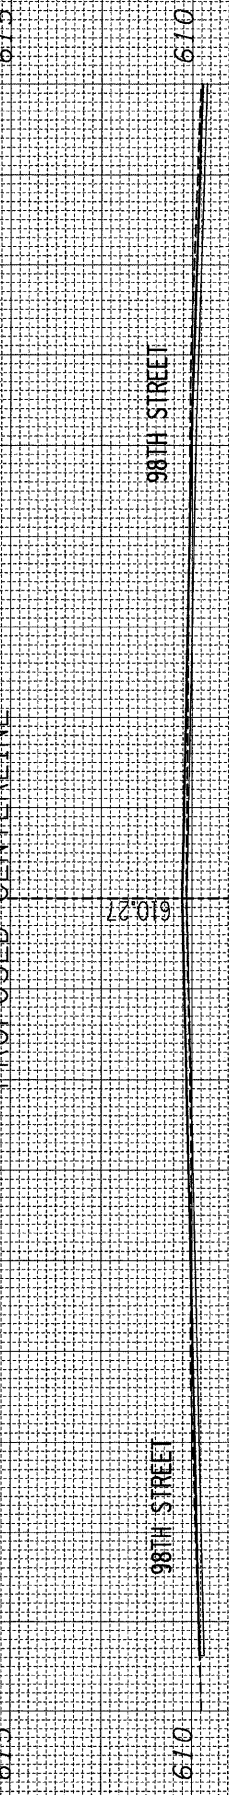


12+77.08

PROPOSED CENTERLINE

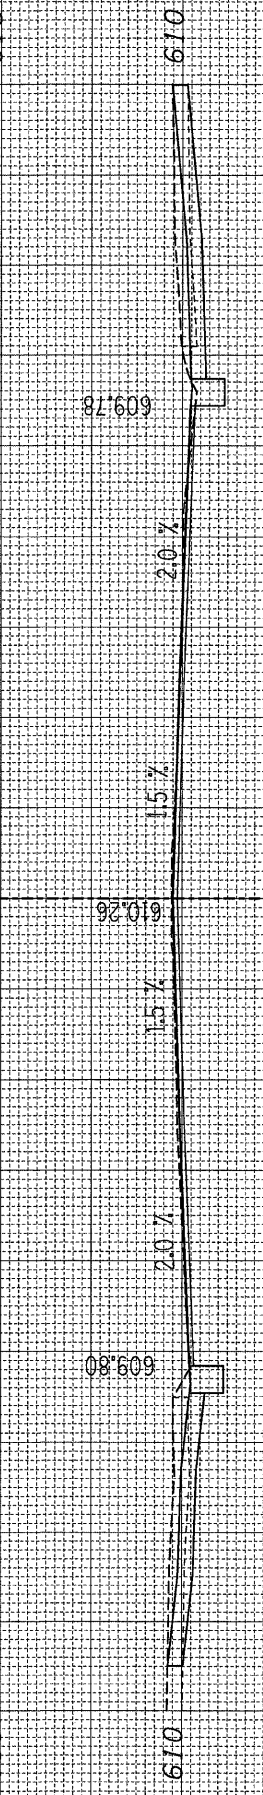

12+50.00

PROPOSED CENTERLINE

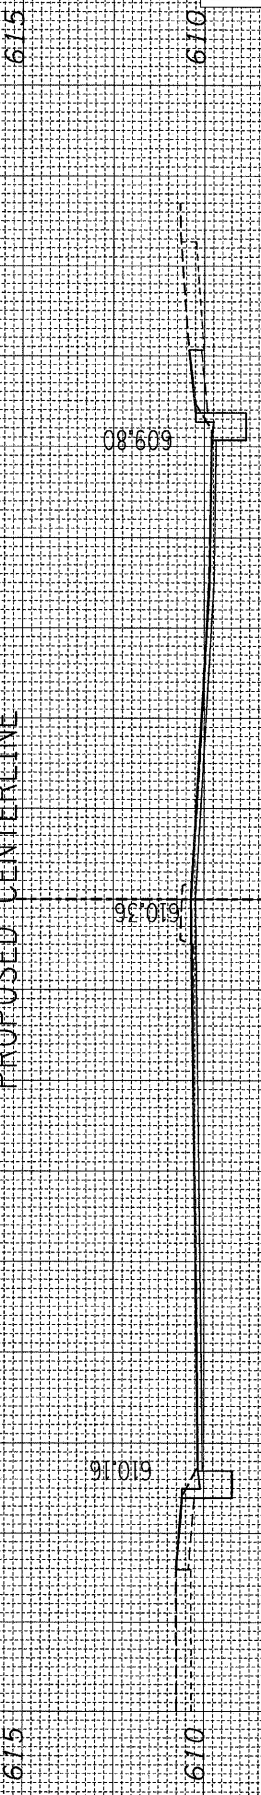

12+12.00

F.A.I. RTE.	SECTION	COUNTY	TOTAL SHEETS	SHEET NO.
57	2222.3B	COOK	77	76
STA. 12+06.00 TO STA. 16+17.11				
FED. ROAD DIST. NO.		ILLINOIS FED. AID PROJECT		