


THE TRAFFIC SIGNAL CONTROL EQUIPMENT FOR THIS SYSTEM SHALL BE "EAGLE" TO MATCH THE EXISTING ADJACENT SYSTEM.

SYSTEM INTERCONNECT SCHEDULE OF QUANTITIES

ITEM	UNIT	TOTAL QUANTITY
CONDUIT IN TRENCH, 2" DIA., GALVANIZED STEEL	FOOT	2615
CONDUIT PUSHED, 2" DIA., GALVANIZED STEEL	FOOT	220
HANDHOLE	EACH	2
HEAVY DUTY HANDHOLE	EACH	5
TRENCH AND BACKFILL FOR ELECTRICAL WORK	FOOT	2615
MAINTENANCE OF EXISTING TRAFFIC SIGNAL INSTALLATION	EACH	2
MASTER CONTROLLER	EACH	1
DRILL EXISTING HANDHOLE	EACH	2
OPTIMIZE TRAFFIC SIGNAL SYSTEM	EACH	1
ELECTRIC CABLE IN CONDUIT, TRACER, NO. 14 1C	FOOT	3639
FIBER OPTIC CABLE IN CONDUIT, NO. 62.5/125, MM12F	SM12F FOOT	3639

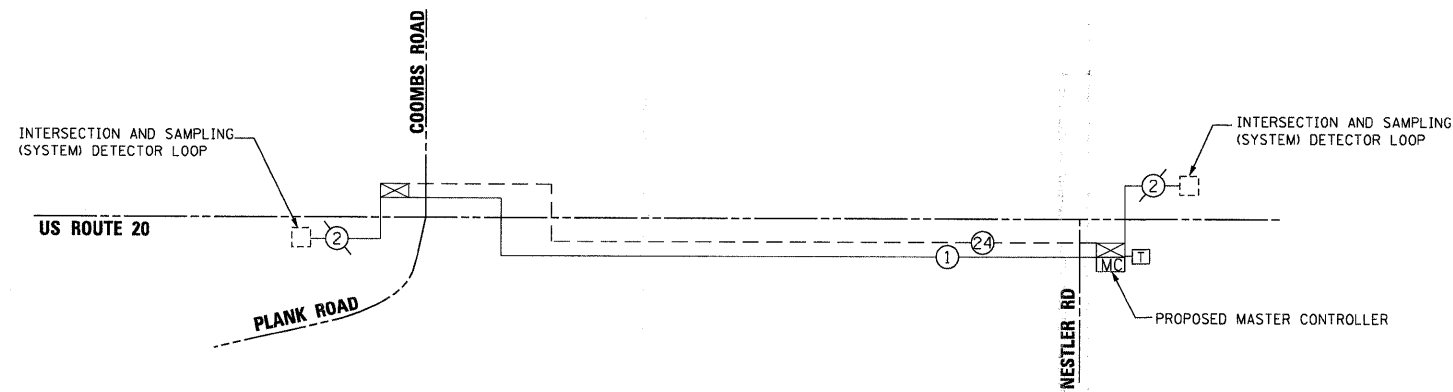

FILE NAME : P:\2009\ME09006_Ver-Vor_Phi\CADD\W05\US20\Site\DI62529-SHT-ITC2-Schematics.dgn
 USER : M1000000000
 USER NAME : Millennium Professional Services



200 22ND Street, Suite 216, Lombard, IL 60148
 630.705.0110 voice, 630.839.2566 fax
 WWW.MPS-IL.COM

MILLENNIA PROFESSIONAL SERVICES

DESIGNED - TVN	REVISED -
DRAWN - TVN	REVISED -
CHECKED - RPD	REVISED -
DATE - 4/9/2010	REVISED -

**STATE OF ILLINOIS
 DEPARTMENT OF TRANSPORTATION**

**U.S. ROUTE 20
 EAST OF PLANK ROAD TO WELD ROAD**

INTERCONNECT SCHEMATIC

SCALE: NONE SHEET NO. 43 OF SHEETS STA. TO STA.

F.A.P. RTE.	SECTION	COUNTY	TOTAL SHEETS	SHEET NO.
345	8WRS-2	KANE	72	44
CONTRACT NO. 62529				
FED. ROAD DIST. NO. 1 ILLINOIS FED. AID PROJECT				

P:\2009\ME09006_Ver-Vor_Phi\CADD\W05\US20\Site\DI62529-SHT-ITC2-Schematics.dgn