


FINAL SURVEY	DATE
SURVEYED	BY
NOTE BOOK	
TEMPLATE	
AREAS	
CHECKED	

ORIGINAL SURVEY	DATE
PROTECTED	BY
NOTE BOOK	
TEMPLATE	
AREAS	
CHECKED	

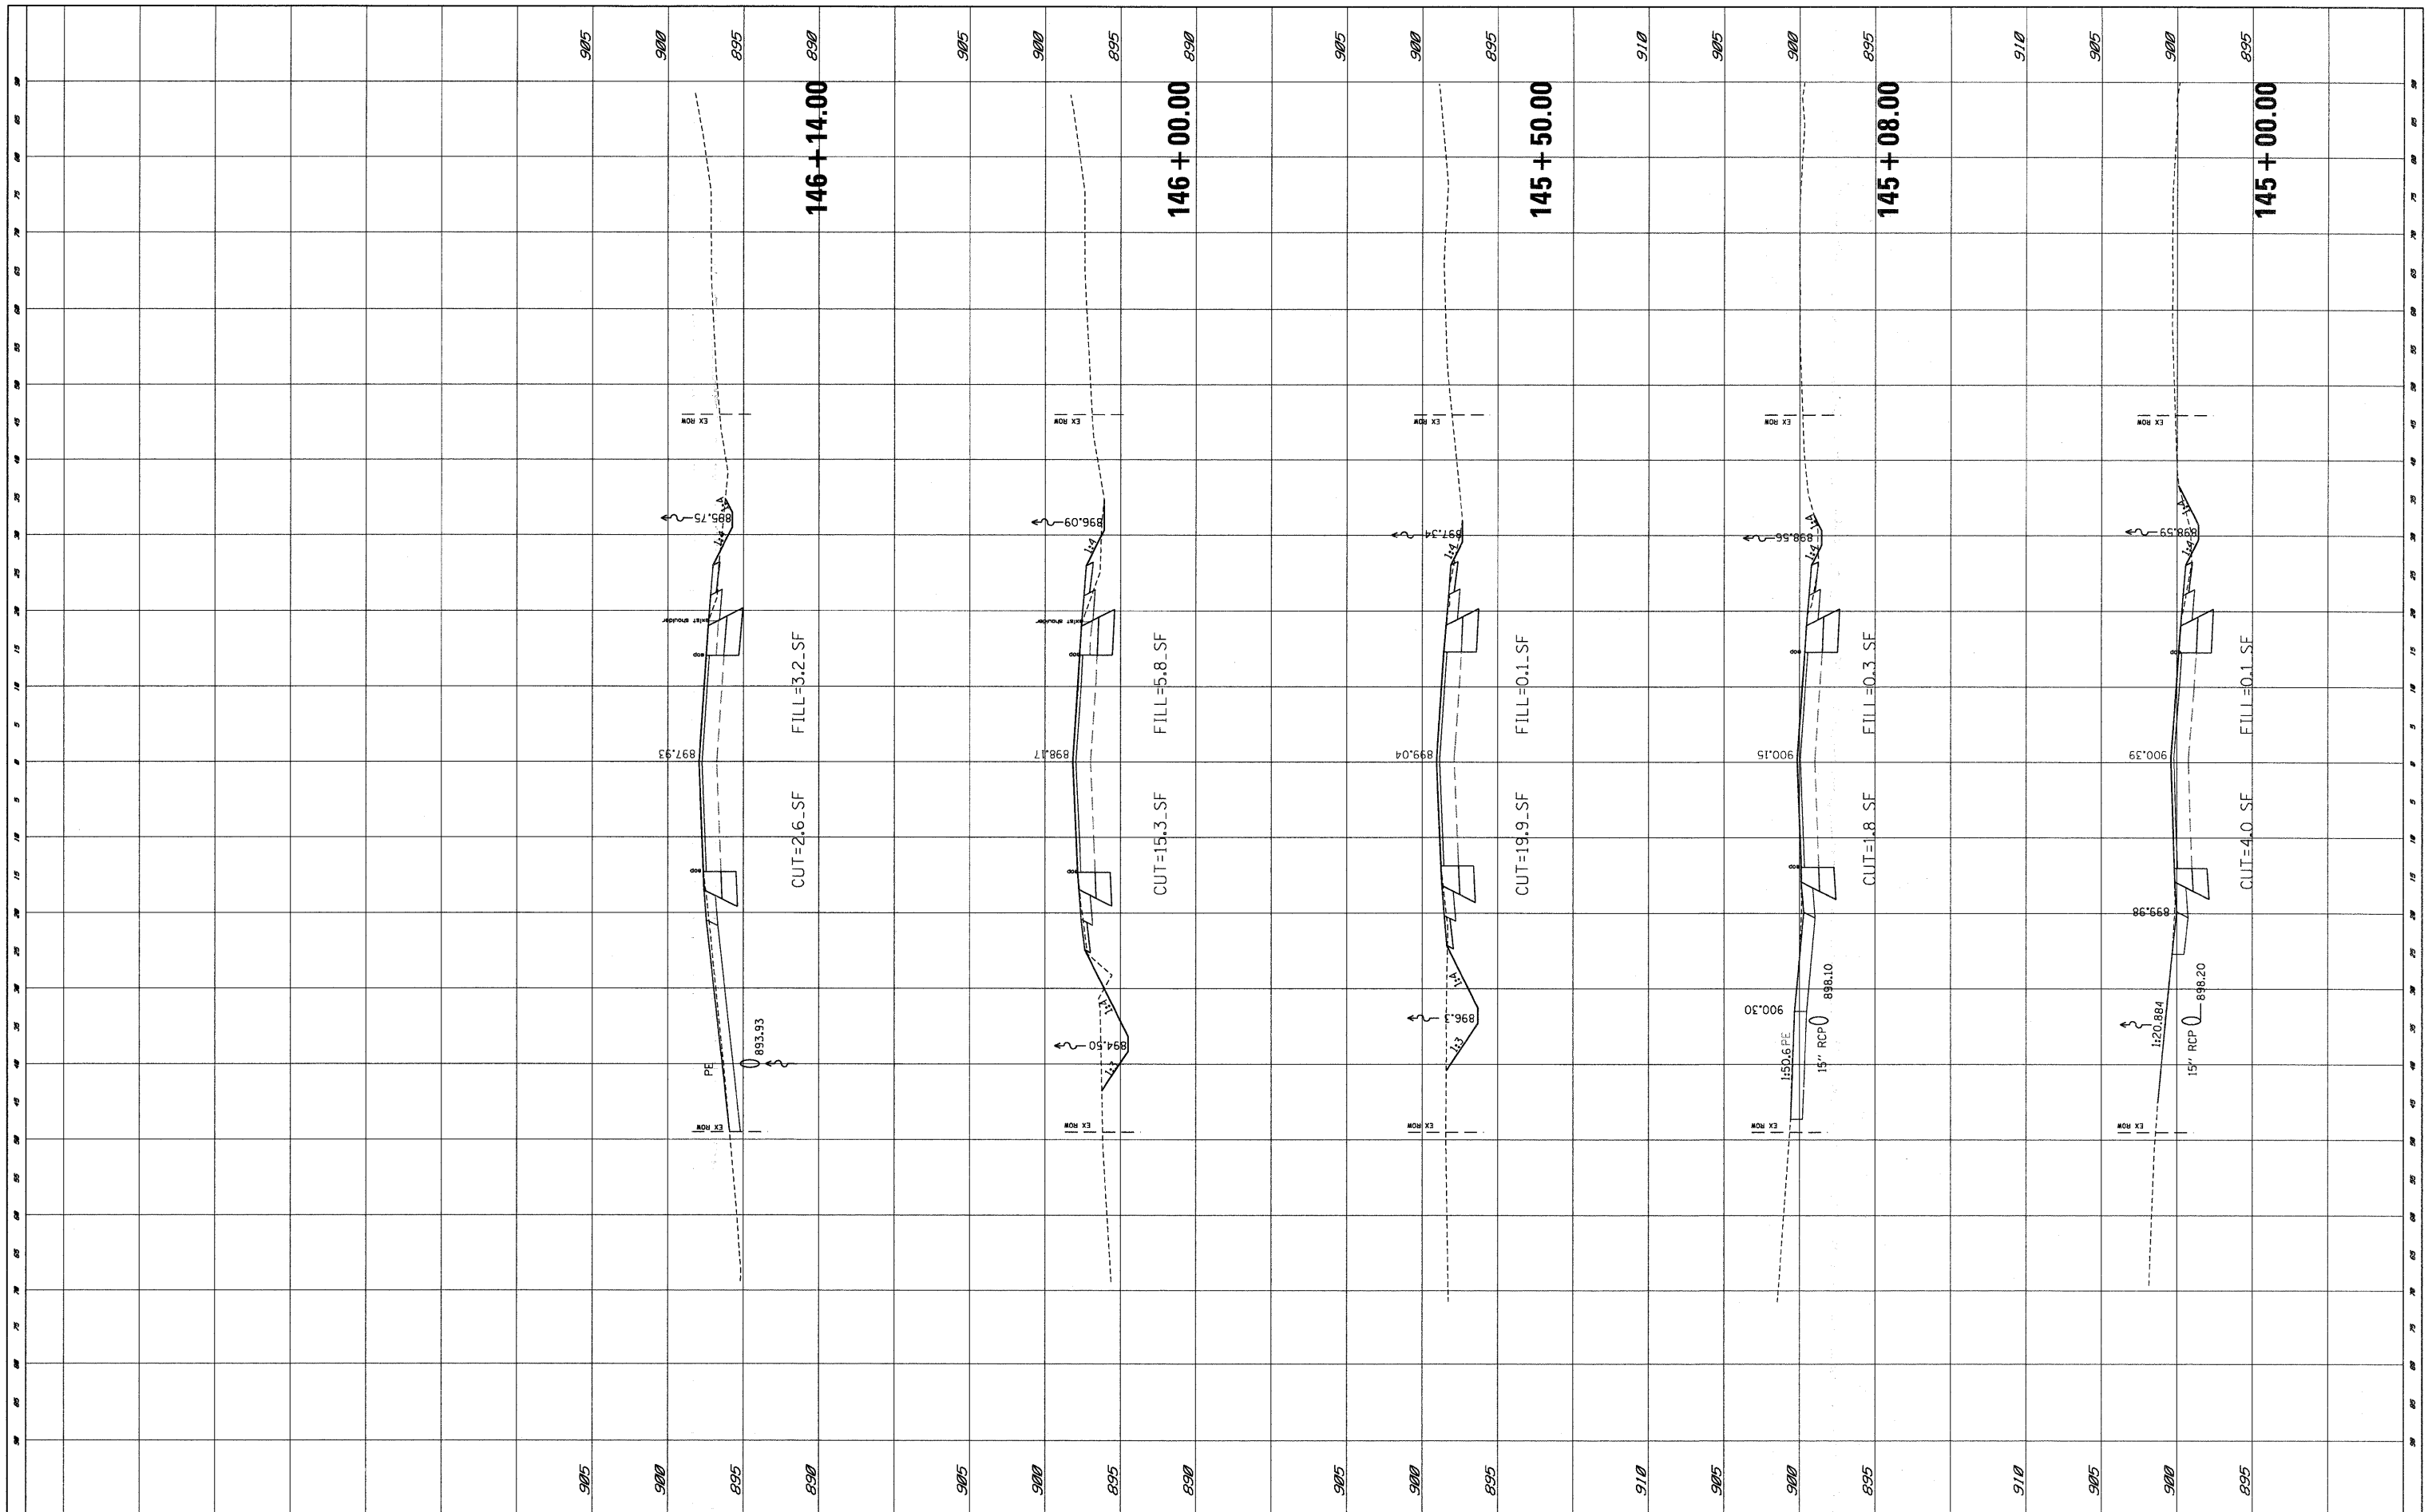

FILE NAME = P:\2009\ME0906_Ver-Phi\CADD\W05_US20\Sh...
 USER NAME = Peter
 DESIGNED -
 DRAWN -
 CHECKED -
 DATE -

ND162529-PXS.dgn
 PLOT SCALE = 10,0000' / IN.
 PLOT DATE = 4/9/2010

REVISED -
 REVISED -
 REVISED -
 REVISED -

STATE OF ILLINOIS
 DEPARTMENT OF TRANSPORTATION

U.S. ROUTE 20 CROSS SECTION
 SCALE: SHEET NO. OF SHEETS STA. 145+00.00 TO STA. 146+14.00

F.A.P. RTE.	SECTION	COUNTY	TOTAL SHEETS	SHEET NO.
345	8WRS-2	KANE	72	64
FED. ROAD DIST. NO.		ILLINOIS FED. AID PROJECT		

CONTRACT NO. 62529