


FINAL SURVEY	DATE
SURVEYED	BY
PROTECTED	
TEMPLATE	
NO. _____	
AREAS CHECKED	

ORIGINAL SURVEY	DATE
SURVEYED	BY
PROTECTED	
TEMPLATE	
NO. _____	
AREAS CHECKED	

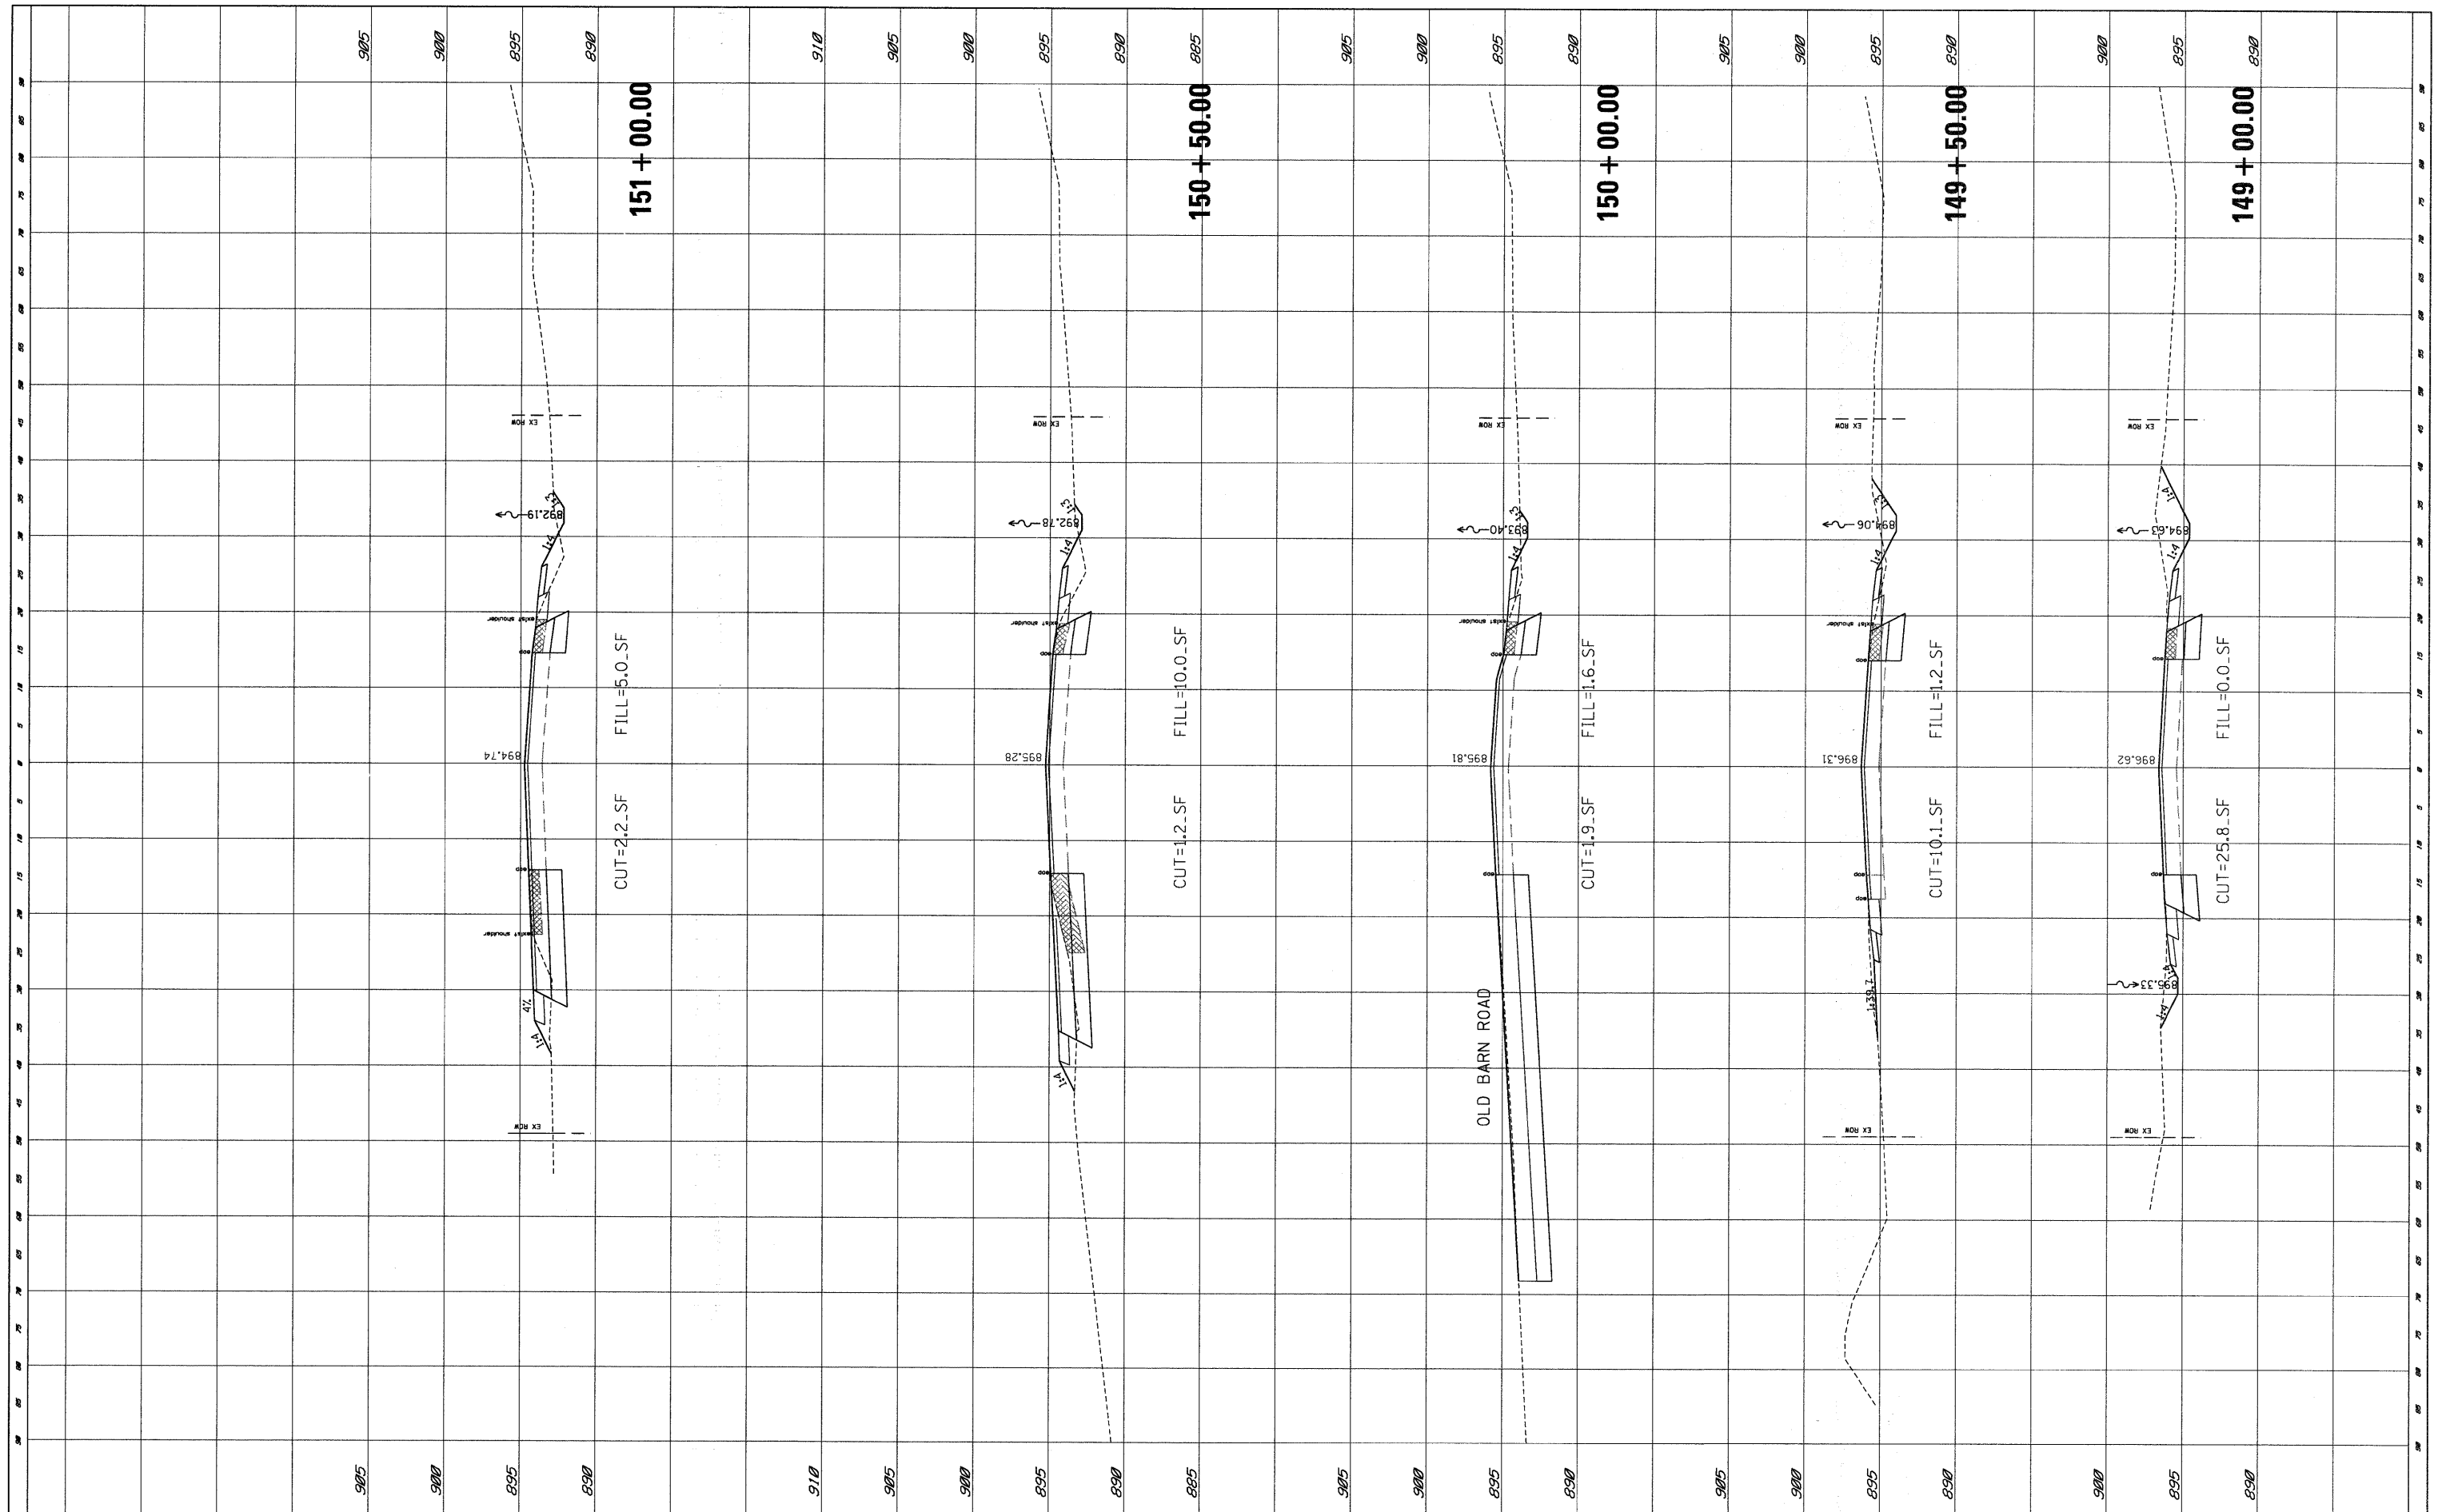

FILE NAME = P:\2009\ME09006\_Vor-Vor\_Plan\CADD\W05\_US20\Sh...

USER NAME = Peter  
 USER ID = 162529-PXS.dgn  
 PLOT SCALE = 10,0000 ' / IN.  
 PLOT DATE = 4/9/2010

DESIGNED -  
 DRAWN -  
 CHECKED -  
 DATE -

REVISED -  
 REVISED -  
 REVISED -  
 REVISED -

**STATE OF ILLINOIS  
 DEPARTMENT OF TRANSPORTATION**

**U.S. ROUTE 20 CROSS SECTION**

SCALE: SHEET NO. OF SHEETS STA. 149+00.00 TO STA. 151+00.00

F.A.P. RTE. 345	SECTION 8WRS-2	COUNTY KANE	TOTAL SHEETS 72	SHEET NO. 66
FED. ROAD DIST. NO. ILLINOIS FED. AID PROJECT			CONTRACT NO. 62529	