


FINAL SURVEY	DATE
SURVEY	BY
NOTE BOOK	
TEMPLATE	
AREAS CHECKED	
AREAS CHECKED	

ORIGINAL SURVEY	DATE
SURVEY	BY
NOTE BOOK	
TEMPLATE	
AREAS CHECKED	
AREAS CHECKED	

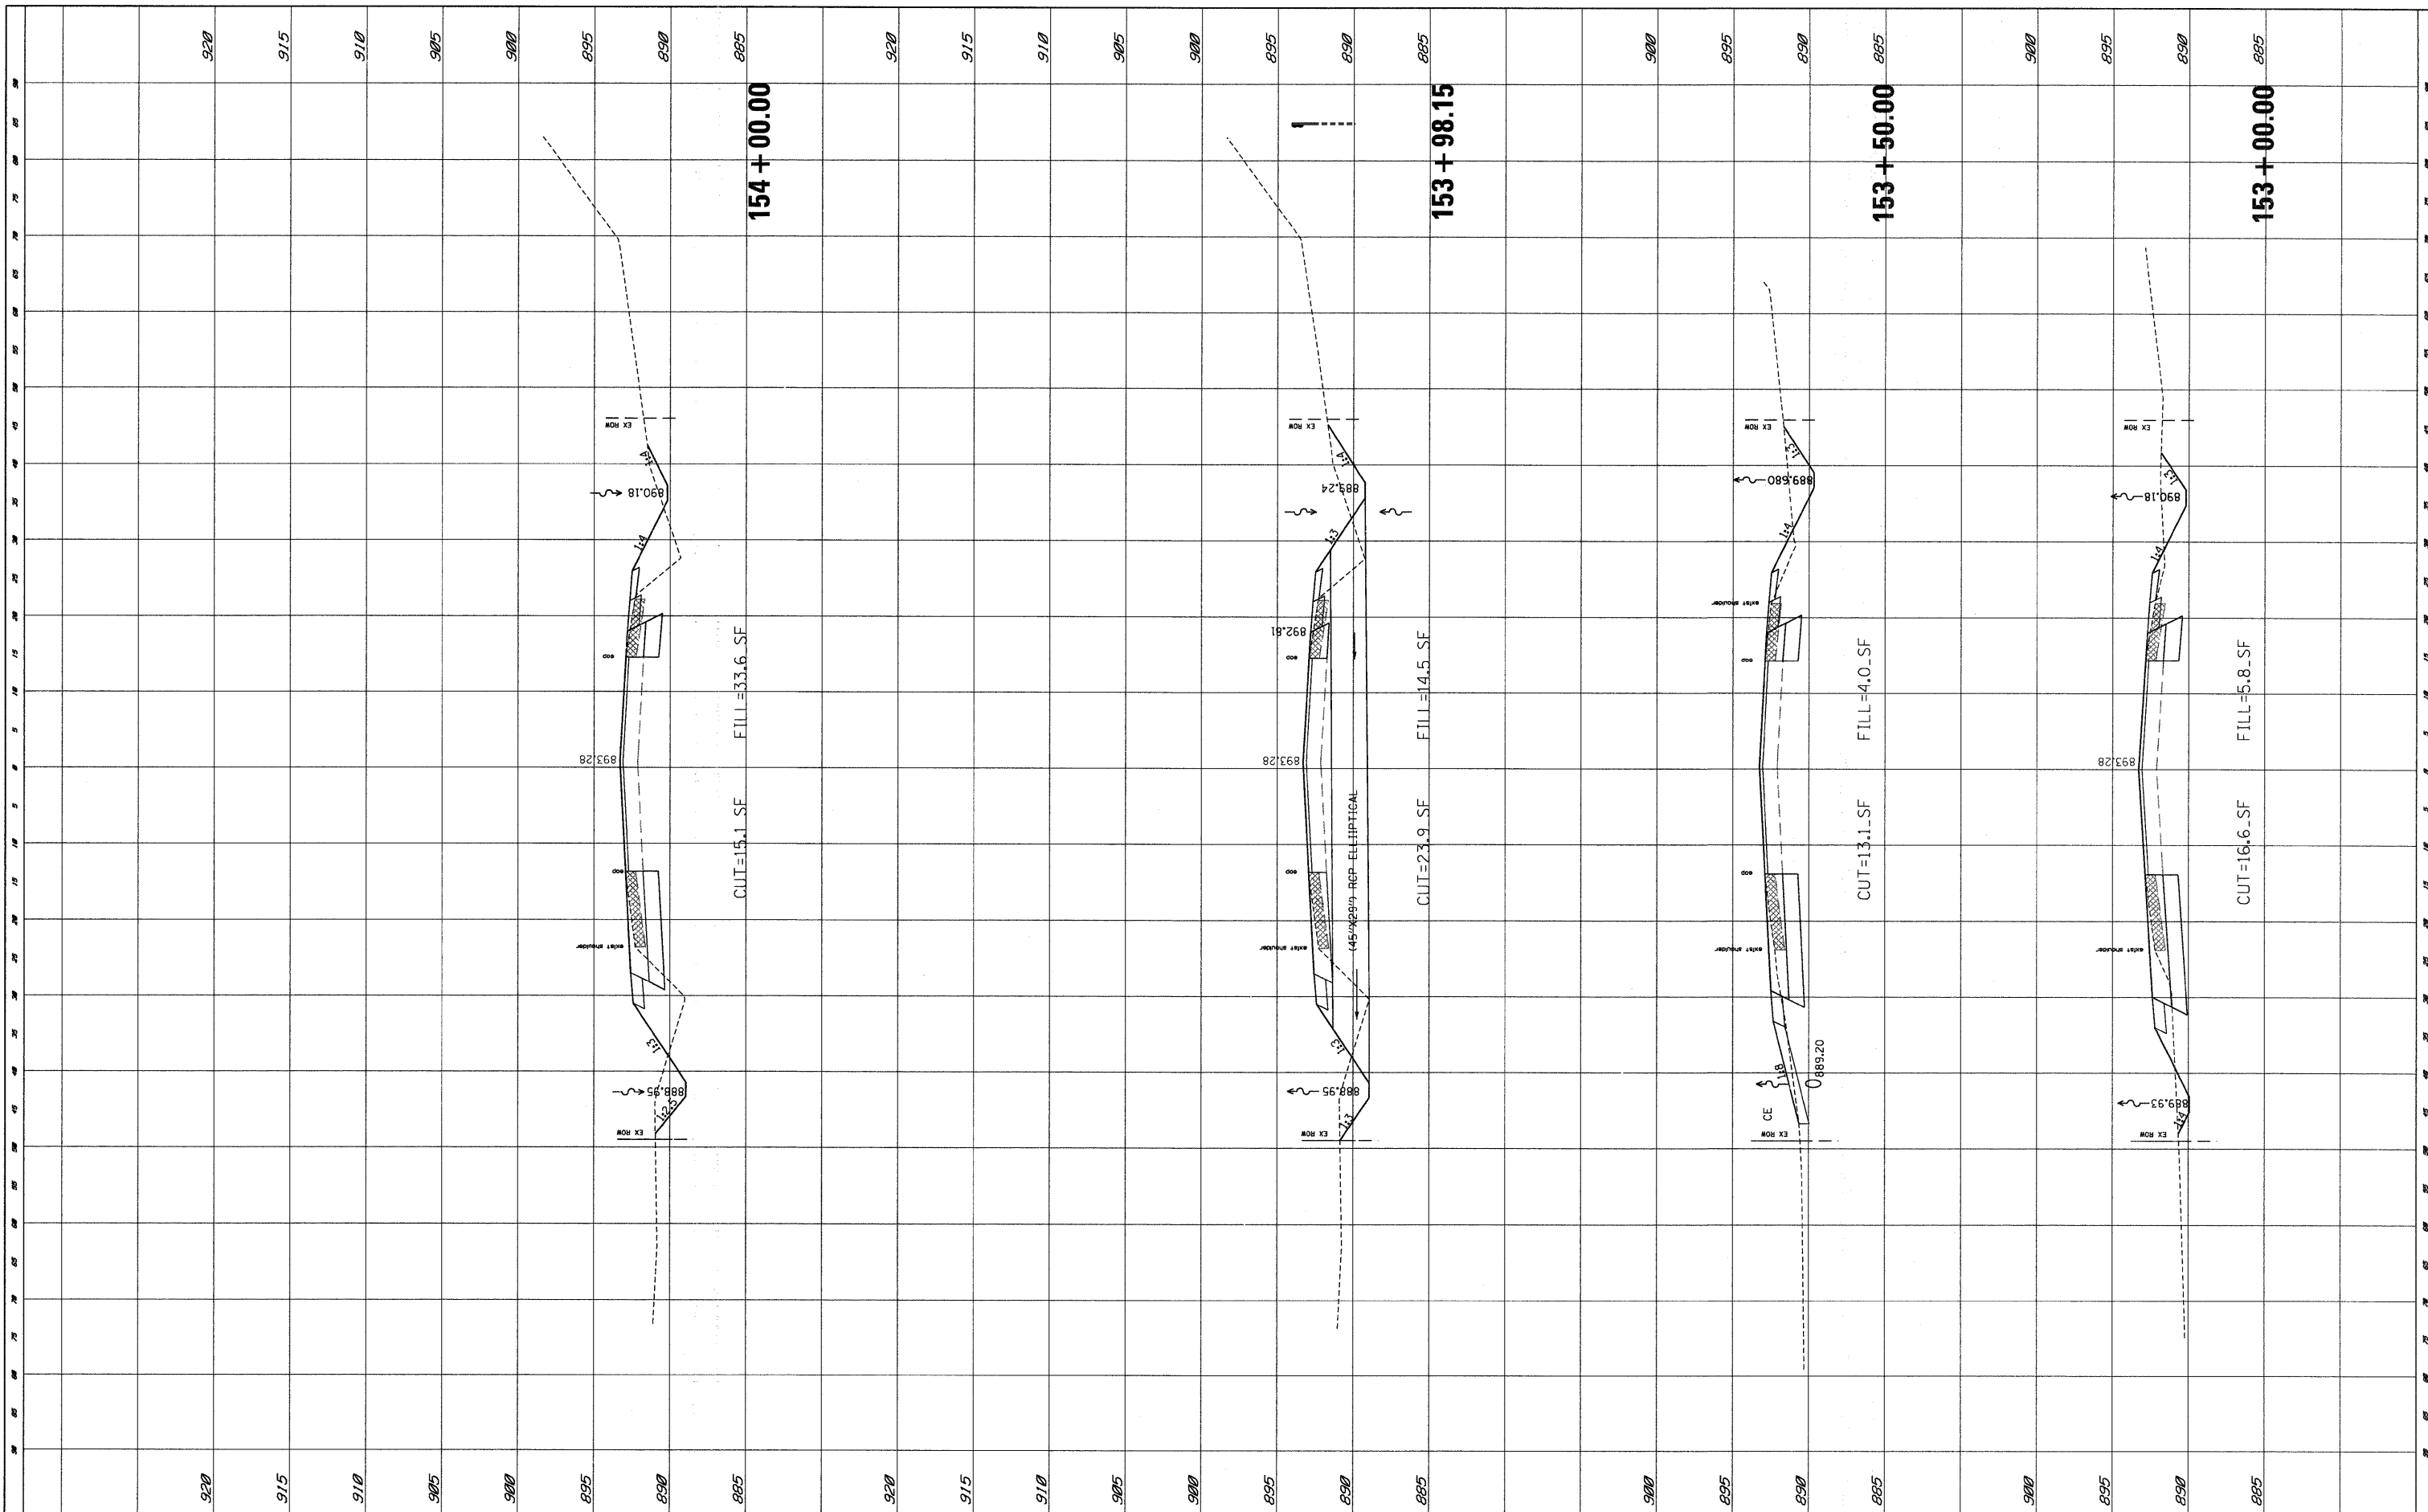

FILE NAME = P:\2009\ME09006_Ver-Var_Plan\CADD\W05_US20\Sh...
 USER NAME = Peter
 DESIGNED -
 DRAWN -
 CHECKED -
 DATE -

USER NAME = Peter
 DESIGNED -
 DRAWN -
 CHECKED -
 DATE -

DESIGNED -
 DRAWN -
 CHECKED -
 DATE -

REVISÉ -
 REVISÉ -
 REVISÉ -
 REVISÉ -

**STATE OF ILLINOIS
 DEPARTMENT OF TRANSPORTATION**

U.S. ROUTE 20 CROSS SECTION

SCALE: SHEET NO. OF SHEETS STA. 153+00.00 TO STA. 154+00.00

F.A.P. RTE.	SECTION	COUNTY	TOTAL SHEETS	SHEET NO.
345	8WRS-2	KANE	72	68
CONTRACT NO. 62529			ILLINOIS FED. AID PROJECT	