


FINAL SURVEY	DATE
SURVEYED	BY
NOTE BOOK	
TEMPLATE	
AREAS CHECKED	
NO.	

ORIGINAL SURVEY	DATE
SURVEYED	BY
NOTE BOOK	
TEMPLATE	
AREAS CHECKED	
NO.	

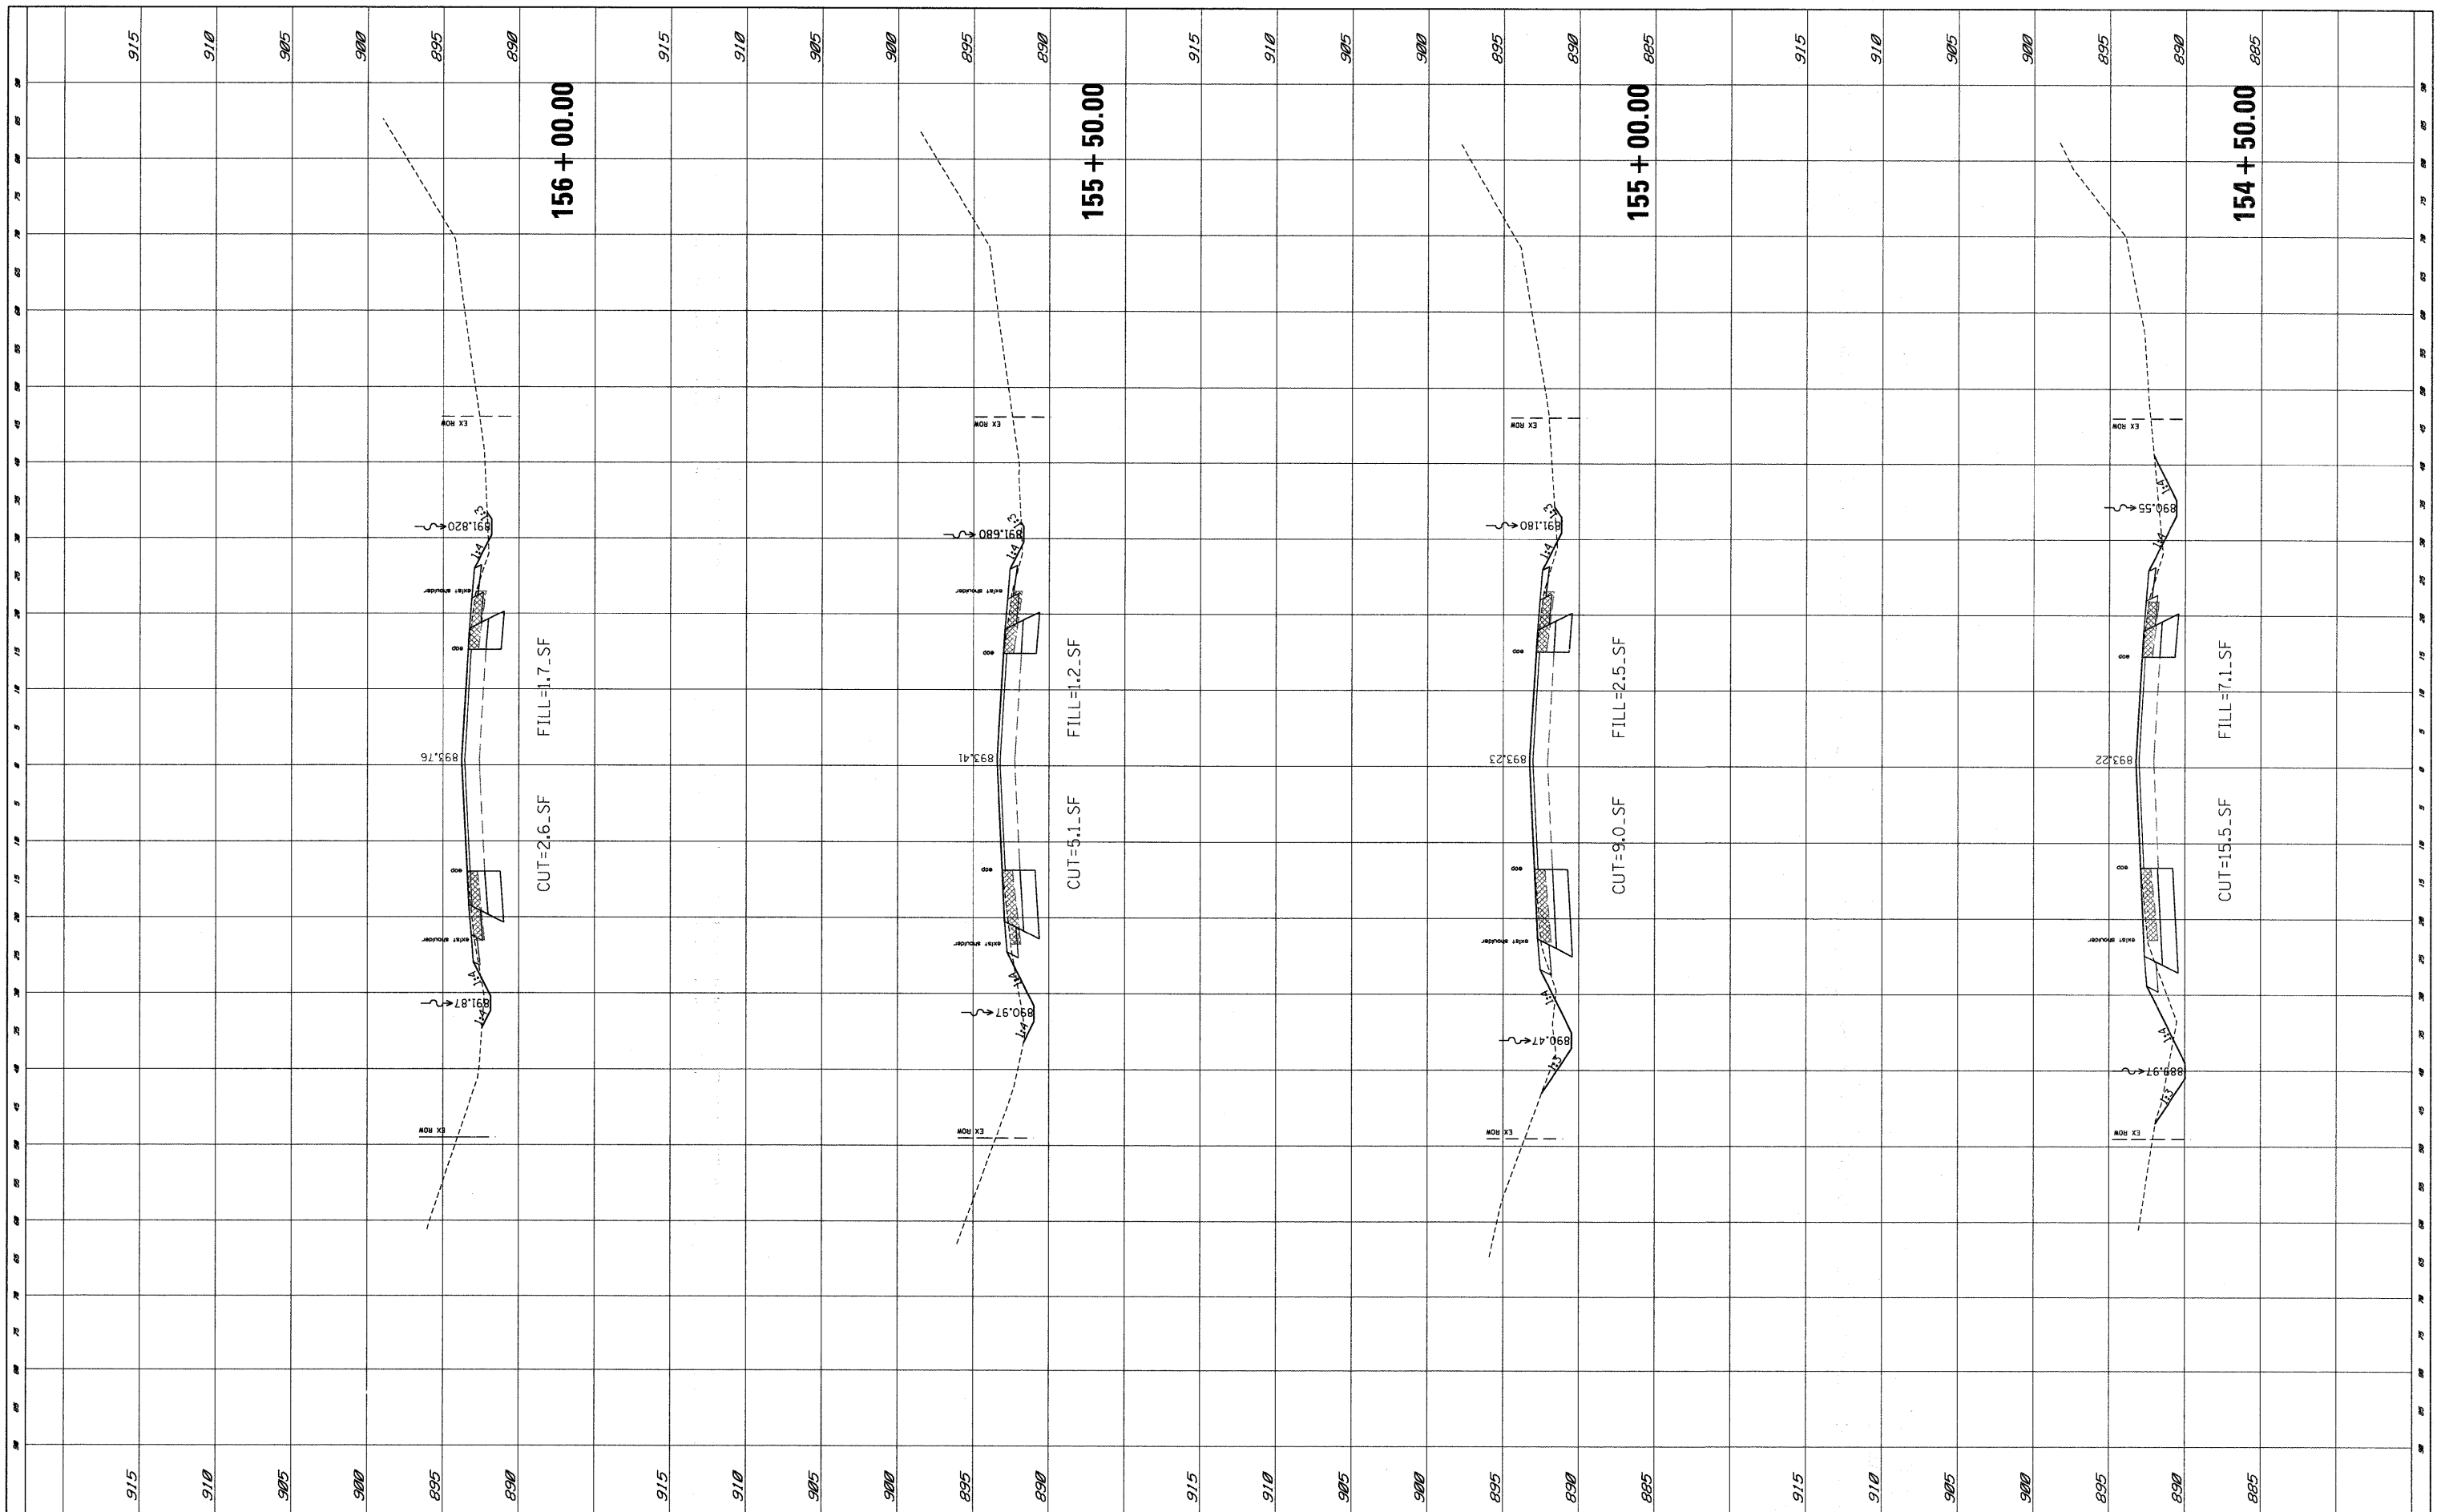

FILE NAME = P:\2009\ME09006.Ver\PH\CADD\W05.US20\Sh...
 USER NAME = Pater
 DESIGNED -
 DRAWN -
 CHECKED -
 DATE -

USER NAME = Pater
 ND162529-PXS.dgn
 PLOT SCALE = 10,0000 ' / IN.
 PLOT DATE = 4/9/2010

DESIGNED -
 DRAWN -
 CHECKED -
 DATE -

REVISED -
 REVISED -
 REVISED -
 REVISED -

**STATE OF ILLINOIS
 DEPARTMENT OF TRANSPORTATION**

U.S. ROUTE 20 CROSS SECTION

SCALE: SHEET NO. OF SHEETS STA. 154+50.00 TO STA. 156+00.00

F.A.P. RTE.	SECTION	COUNTY	TOTAL SHEETS	SHEET NO.
345	8WR5-2	KANE	72	69
CONTRACT NO. 62529			ILLINOIS FED. AID PROJECT	