


FINAL SURVEY	DATE
SURVEYED	BY
NOTE BOOK	
TEMPLATE	
AREAS CHECKED	
NO.	

ORIGINAL SURVEY	DATE
SURVEYED	BY
NOTE BOOK	
TEMPLATE	
AREAS CHECKED	
NO.	

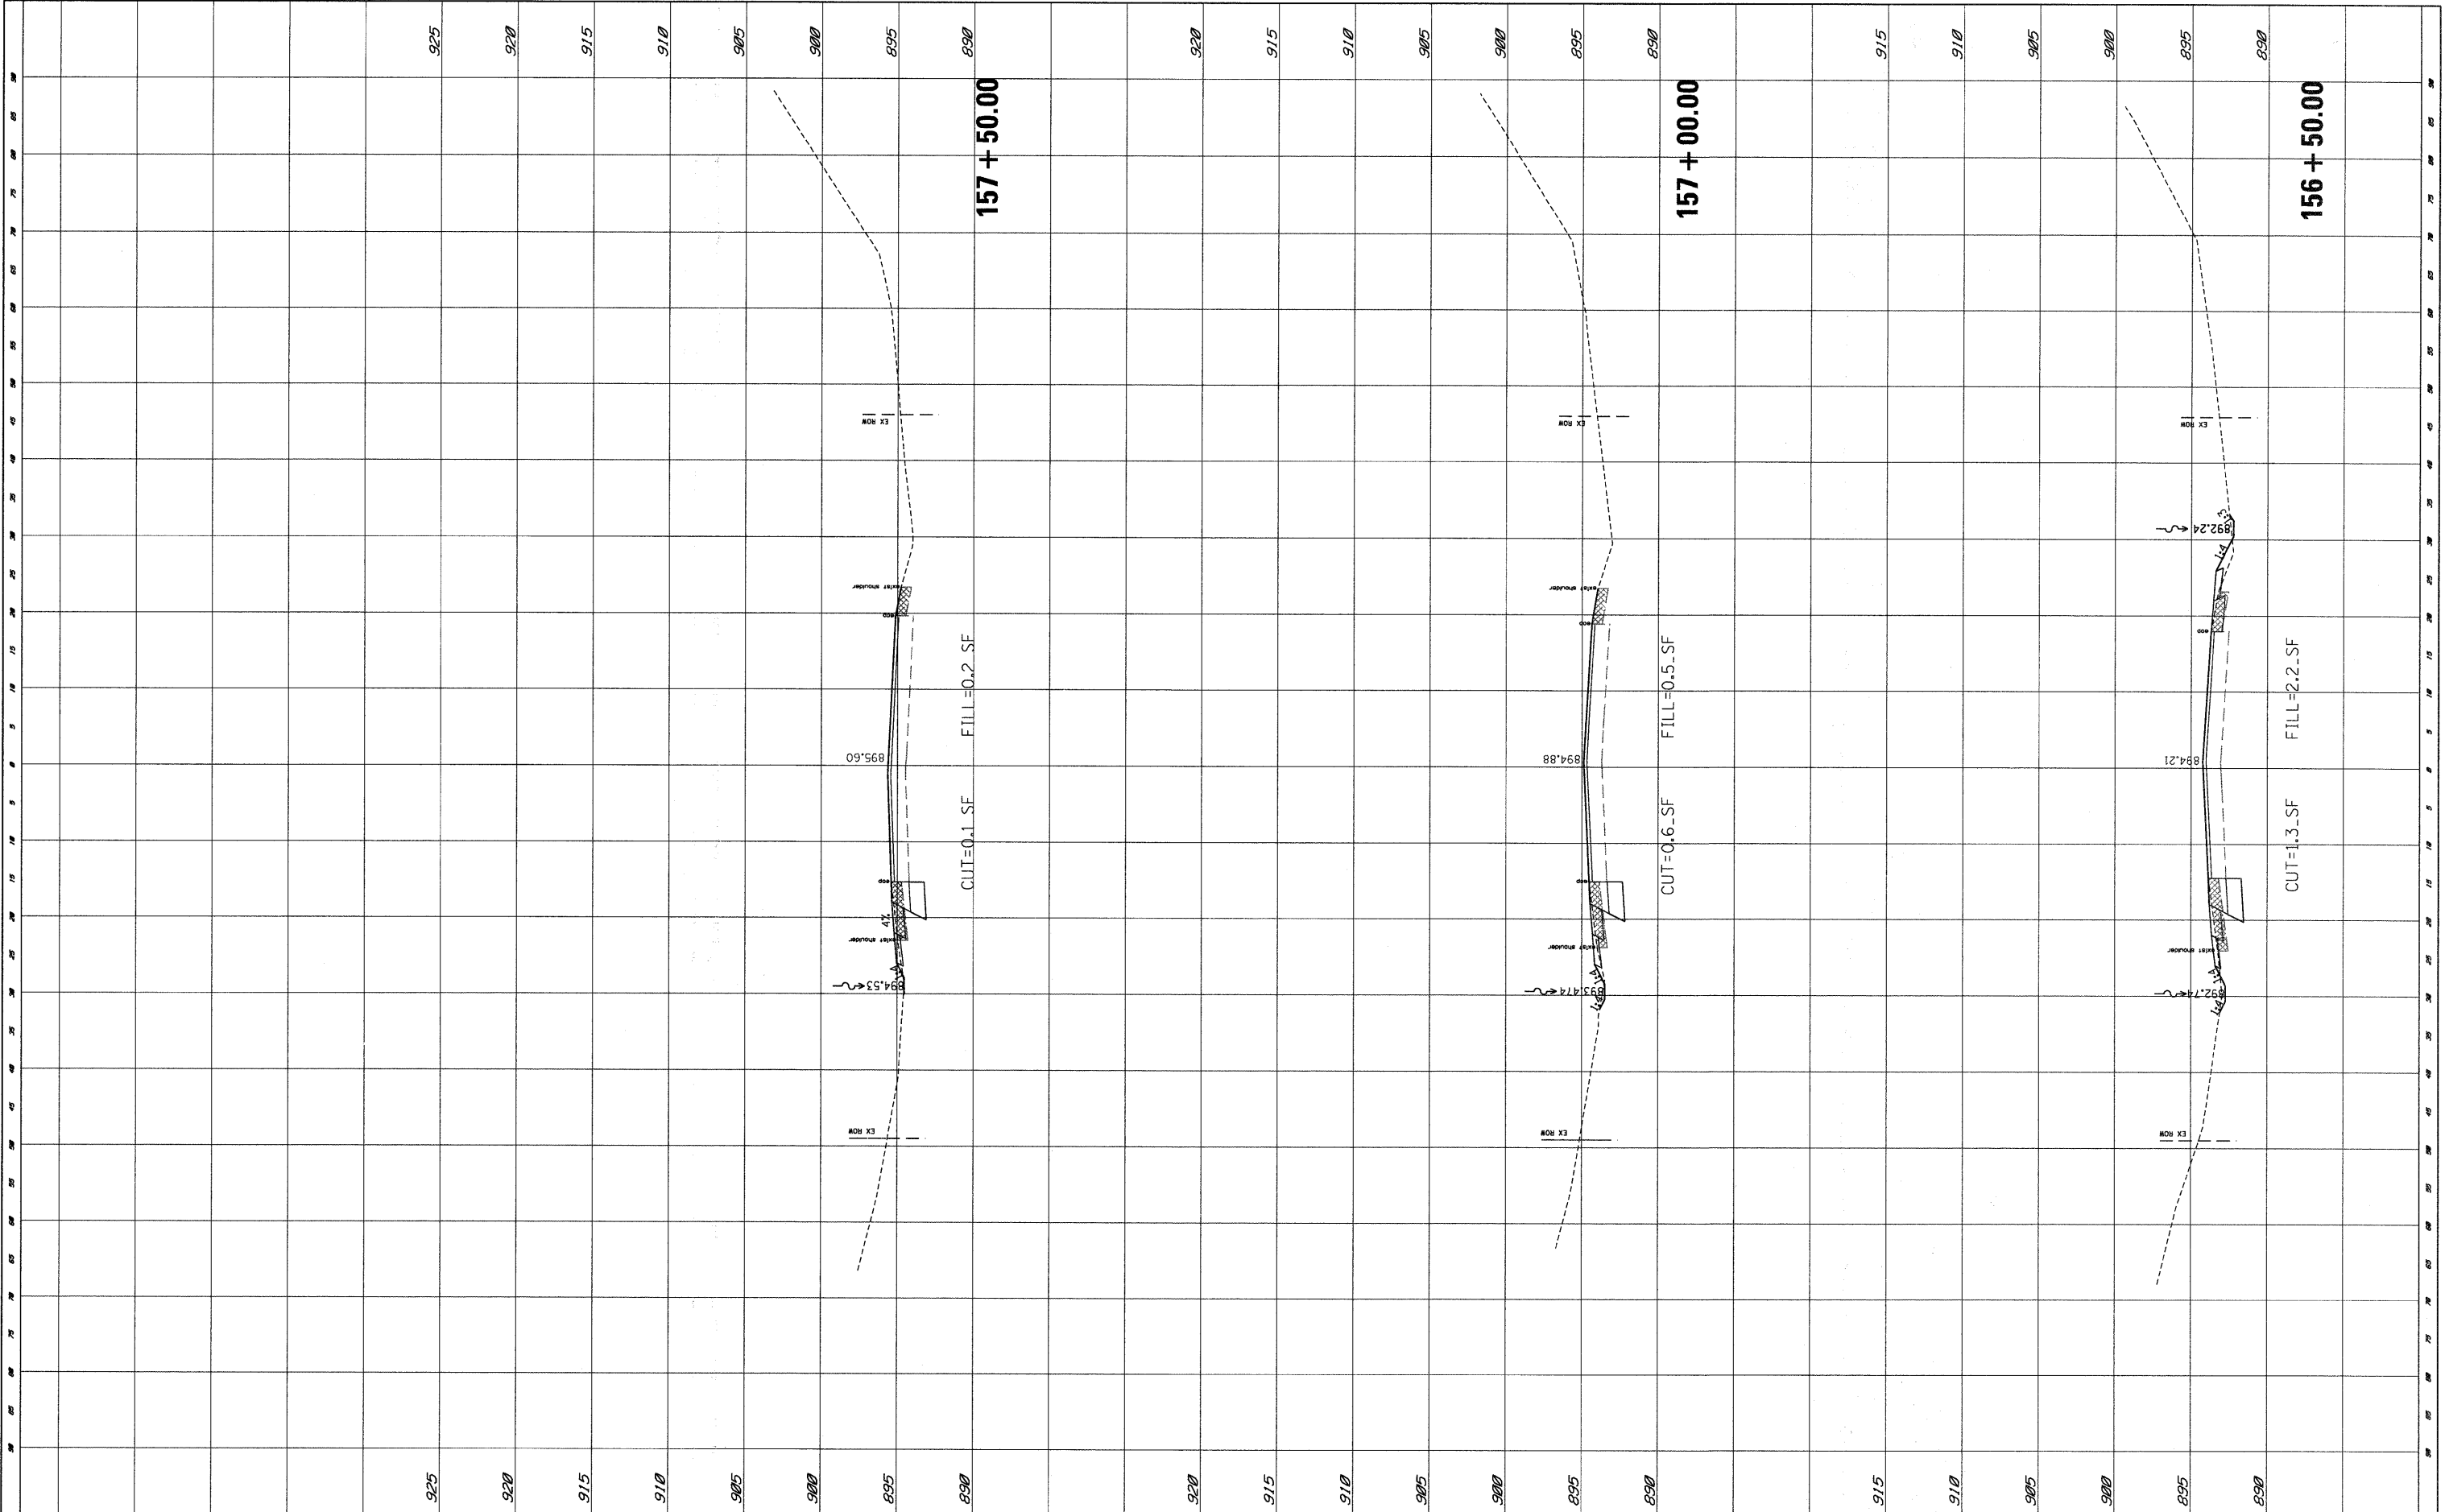

FILE NAME = P:\2009\ME09006_Var\Var_Plan\CADD\W05_US20\Sh...	USER NAME = Peter	DESIGNED -	REVISED -	STATE OF ILLINOIS DEPARTMENT OF TRANSPORTATION	U.S. ROUTE 20 CROSS SECTION			F.A.P. RTE. 345	SECTION 8WRS-2	COUNTY KANE	TOTAL SHEETS 72	SHEET NO. 70
	VDI62529-PXS.dgn	DRAWN -	REVISED -		SCALE: 1" = 40'	SHEET NO. OF SHEETS	STA. 156+50.00 TO STA. 157+50.00	CONTRACT NO. 62529				
	PLOT SCALE = 10,0000' / IN.	CHECKED -	REVISED -					ILLINOIS FED. AID PROJECT				
	PLOT DATE = 4/9/2010	DATE -	REVISED -									