



**NOTE:**  
1. SEE CONTROL POINT TIES SHEET FOR CONTROL POINT DETAILS.

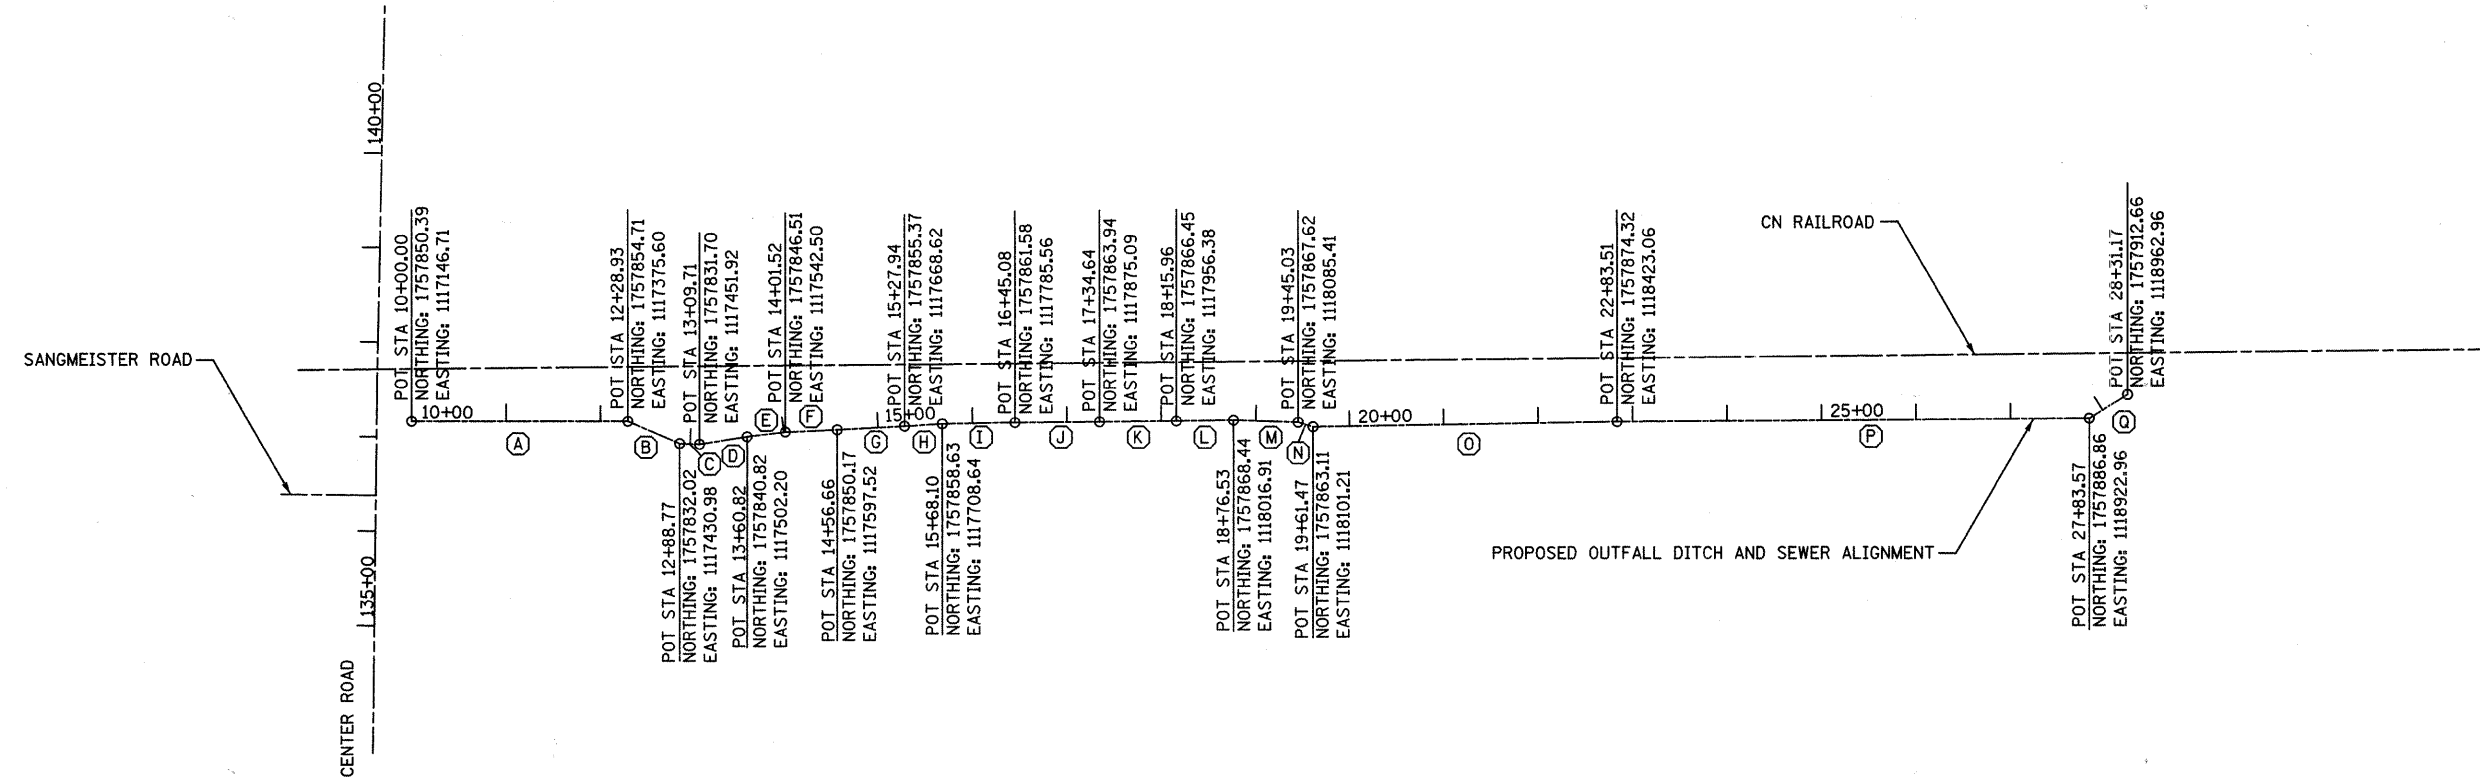

BEARING AND LENGTH LEGEND

	LENGTH	BEARING
A	228.93'	N 88° 55' 10" E
B	59.84'	S 67° 43' 25" E
C	20.94'	S 89° 07' 16" E
D	51.11'	N 79° 43' 42" E
E	40.70'	N 81° 57' 24" E
F	55.14'	N 86° 11' 59" E
G	71.29'	N 85° 49' 00" E
H	40.16'	N 85° 20' 30" E
I	76.98'	N 87° 47' 53" E
J	89.55'	N 88° 29' 29" E
K	81.33'	N 88° 13' 53" E
L	60.56'	N 88° 07' 12" E
M	68.50'	N 89° 19' 05" E
N	16.44'	S 74° 03' 23" E
O	322.04'	N 88° 00' 15" E
P	500.06'	N 88° 33' 50" E
Q	47.60'	N 57° 10' 16" E

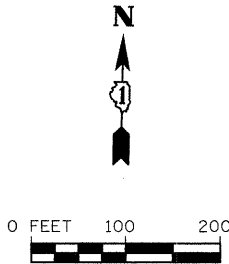

FILE NAME = s:\j\16680-6899\6628\004\microwp\Sheets\horiz\_alignments.dgn

	1170 SOUTH HOUBOLT ROAD JOLIET, ILLINOIS 60431 (815) 744-4200	USER NAME = adamn	DESIGNED -	REVISED -	<b>STATE OF ILLINOIS</b> <b>DEPARTMENT OF TRANSPORTATION</b>	<b>HORIZONTAL ALIGNMENT</b>	F.A.U. RTE. 3759	SECTION 04-00038-00-WR	COUNTY WILL	TOTAL SHEETS 165	SHEET NO. 17A		
	PLOT SCALE = 100.0000' / IN.		CHECKED -	REVISED -			SCALE: AS SHOWN SHEET NO. OF SHEETS STA. TO STA.		CONTRACT NO. 63248				
	PLOT DATE = 3/31/2018		DATE -	REVISED -					FED. ROAD DIST. NO. ILLINOIS FED. AID PROJECT				