


SURVEYED
 PLOTTED
 CHECKED
 RT. OF WAY CHECKED
 NO. _____
 CAD FILE NAME

SURVEYED
 PLOTTED
 CHECKED
 RT. OF WAY CHECKED
 NO. _____
 STRUCTURE NOTATIONS CHRD
 FILE NAME = s:\proj\66000-6899\6628\004\micro\Drainage P & U\Drainage_P&U.dwg

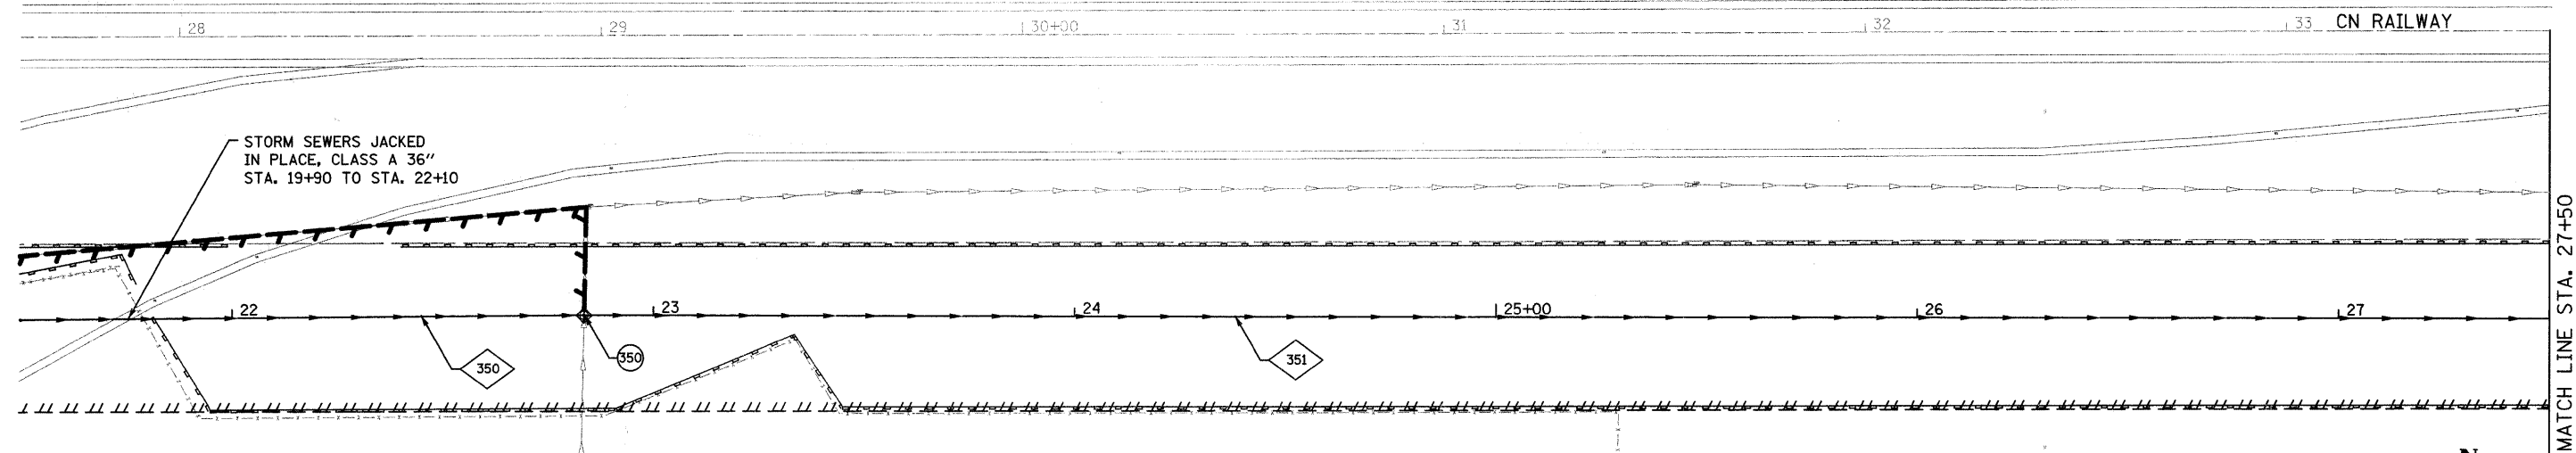

SEWER PIPE SCHEDULE						
STR NO.	PIPE MATERIAL	PIPE SIZE (IN)	PIPE LENGTH (FT)	INVERT ELEVATION (PIPE ONLY)		Slope (%)
				UP	DOWN	
351	SS, CL A, TY II	42	500.0	753.31	752.78	0.11%

DRAINAGE STRUCTURE SCHEDULE						
STR NO.	STR TY	STATION	OFFSET	RIM EL.	CASTING TYPE	TYPE OF WORK TO BE COMPLETED
350	MH	22+83.5	0 RT	763.32	TYPE 8	MH, TY A, 5' DIA

- ◆ PIPE NUMBER
- STRUCTURE NUMBER

*SEE PREVIOUS SHEET FOR PIPE 350.

