


SURVEYED
 PLOTTED
 CHECKED
 RT. OF WAY CHECKED
 NO. _____
 FILE NAME

SURVEYED
 PLOTTED
 CHECKED
 STRUCTURE NOTATIONS OK'D
 NO. _____
 FILE NAME = s:\proj\6600--6699\6628\00A\micro\Drainage P & U\Drainage_P&U.dgn

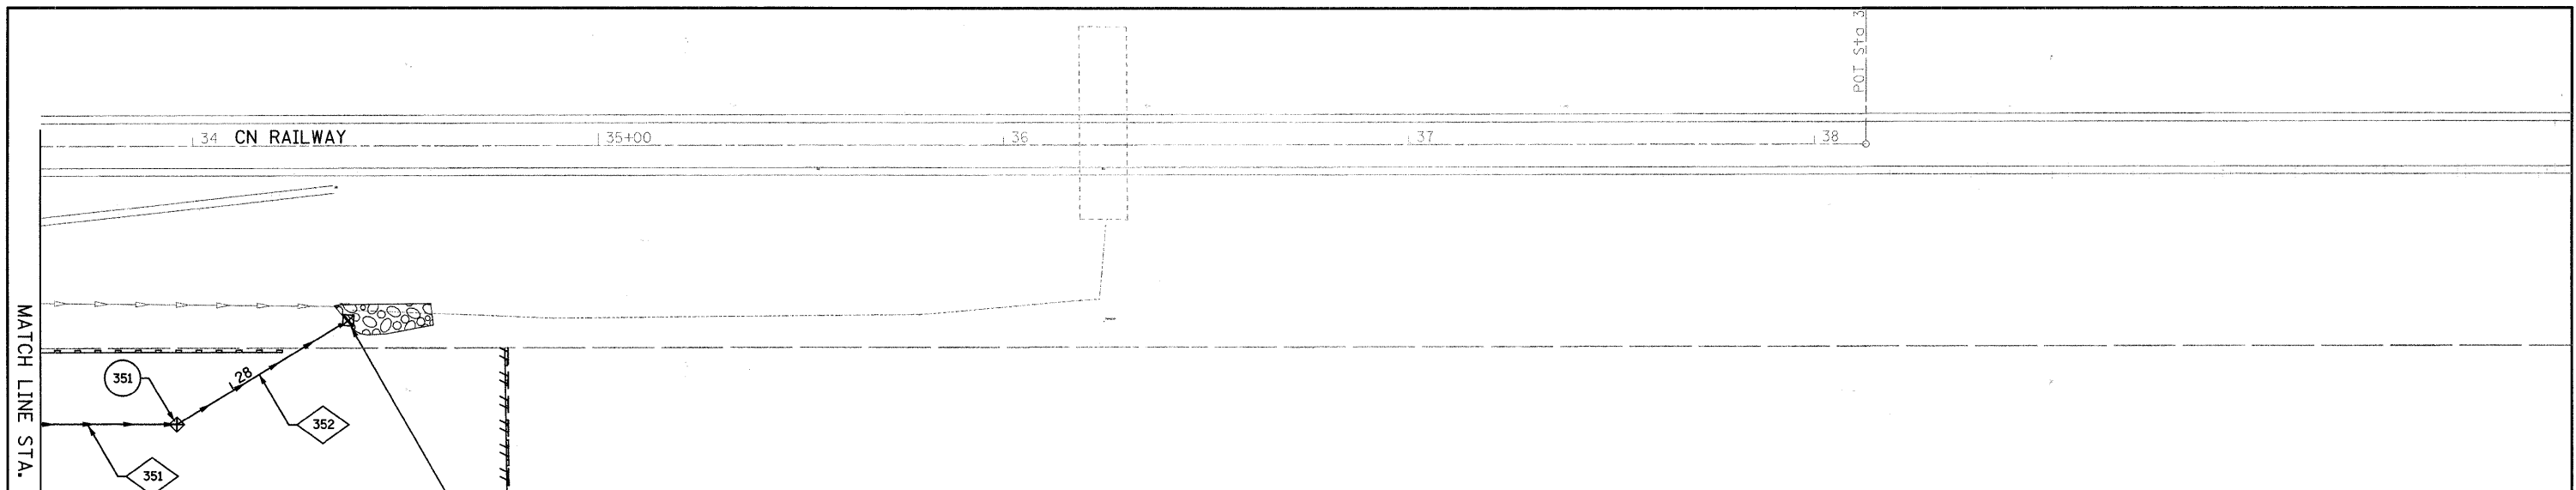

SEWER PIPE SCHEDULE						
STR NO.	PIPE MATERIAL	PIPE SIZE (IN)	PIPE LENGTH (FT)	INVERT ELEVATION (PIPE ONLY)		Slope (%)
				UP	DOWN	
352	SS, CL A, TY II	42	44.0	752.77	752.73	0.10%

DRAINAGE STRUCTURE SCHEDULE						
STR NO.	STR TY	STATION	OFFSET	RIM EL.	CASTING TYPE	TYPE OF WORK TO BE COMPLETED
351	MH	27+83.5	0 RT	760.64	TYPE 8	MH, TY A, 6' DIA
352A	FES	28+33	0 RT	752.78	-	PRECAST REINF. CONC, FES, 42"

*SEE PREVIOUS SHEET FOR PIPE 351.

- ◆ PIPE NUMBER
- STRUCTURE NUMBER

