

75 70 65 60 55 50 45 40 35 30 25 20 15 10 5 0 5 10 15 20 25 30 35 40 45 50 55 60 65 70 75

775

775

770


770

765

765

EXIST. R.O.W.

EXIST. R.O.W.

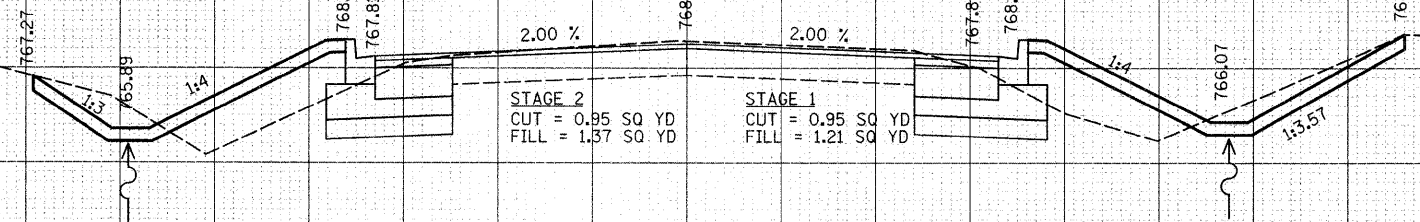

129 + 50.00

FILE NAME =
 s:\JUL\6600--6699\6620\004\Micros\Cross Sections\XS-Sheets-Center.dgn

USER NAME = edamm
 PLOT SCALE = 5.0000 "/ IN.
 PLOT DATE = 3/31/2012

DESIGNED -	REVISSED -
CHECKED -	REVISSED -
DRAWN -	REVISSED -
CHECKED -	REVISSED -

STATE OF ILLINOIS
 DEPARTMENT OF TRANSPORTATION

EXISTING AND PROPOSED CROSS SECTIONS

SCALE: SHEET NO. OF SHEETS STA. 129+50.00 TO STA.

F.A. RTE. 3759.	SECTION 04-00038-00-WR	COUNTY WILL	TOTAL SHEETS 165	SHEET NO. 131
CONTRACT NO. 1244				

AREAS CHECKED

AREAS CHECKED