

75 70 65 60 55 50 45 40 35 30 25 20 15 10 5 0 5 10 15 20 25 30 35 40 45 50 55 60 65 70 75

775

775

770

770

765


765

760

760

EXIST. R.O.W.

EXIST. R.O.W.

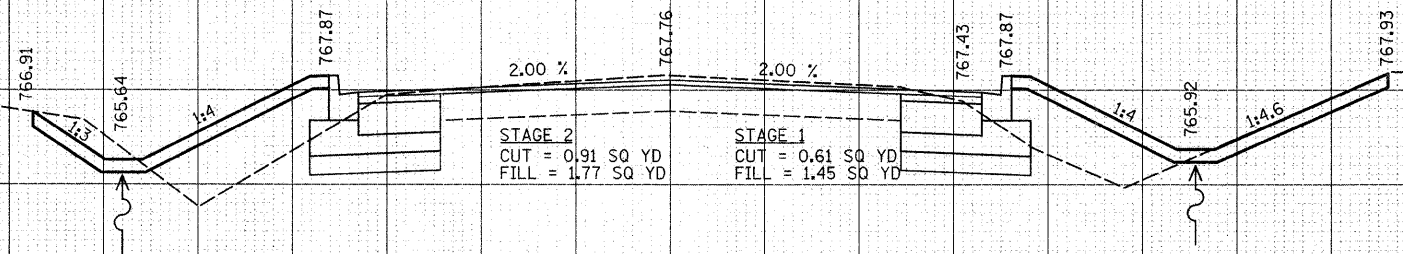

STAGE 2  
CUT = 0.91 SQ YD  
FILL = 1.77 SQ YD

STAGE 1  
CUT = 0.61 SQ YD  
FILL = 1.45 SQ YD

130 + 00.00

FILE NAME =  
s:\JUL\6600--6699\6628\004\Micros\Cross Sections\XS-Sheets-Center.dgn

USER NAME = edamm  
PLOT SCALE = 5.0000 "/ IN.  
PLOT DATE = 3/31/2012

DESIGNED -  
CHECKED -  
DRAWN -  
CHECKED -

REVISED -  
REVISED -  
REVISED -  
REVISED -

STATE OF ILLINOIS  
DEPARTMENT OF TRANSPORTATION

EXISTING AND PROPOSED CROSS SECTIONS

SCALE: SHEET NO. OF SHEETS STA. 130+00.00 TO STA.

F.A. RTE.  
3159.

SECTION  
04-00038-00-WR

COUNTY  
WILL

TOTAL SHEETS  
165

SHEET NO.  
132

CONTRACT NO. 6-3116

FED. ROAD DIST. NO. ILLINOIS FED. AID PROJECT

AREAS CHECKED  
NO.

AREAS CHECKED  
NO.