



DATE	
BY	
REVISIONS	
PLANNED	
ALIGNED	
CHECKED	
PAID FILE NAME	
NO.	
PLAN	
BOOK	
NOTE	


DATE	
BY	
REVISIONS	
PLANNED	
GRADES	
CHECKED	
S.M. NOTED	
PROFILE	
BOOK	
NOTE	

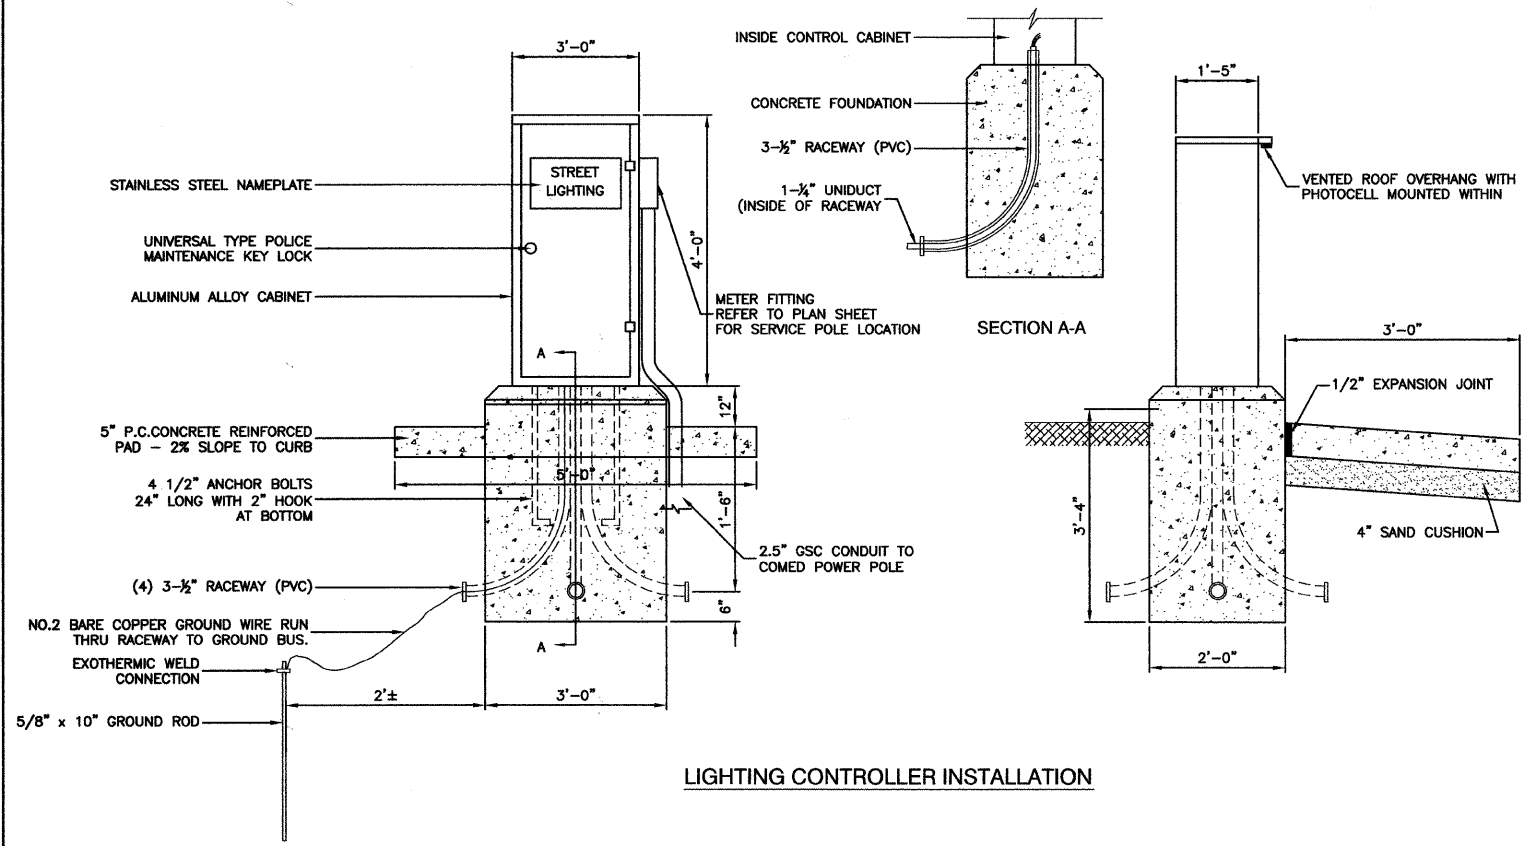


LIGHTING CONTROLLER INSTALLATION

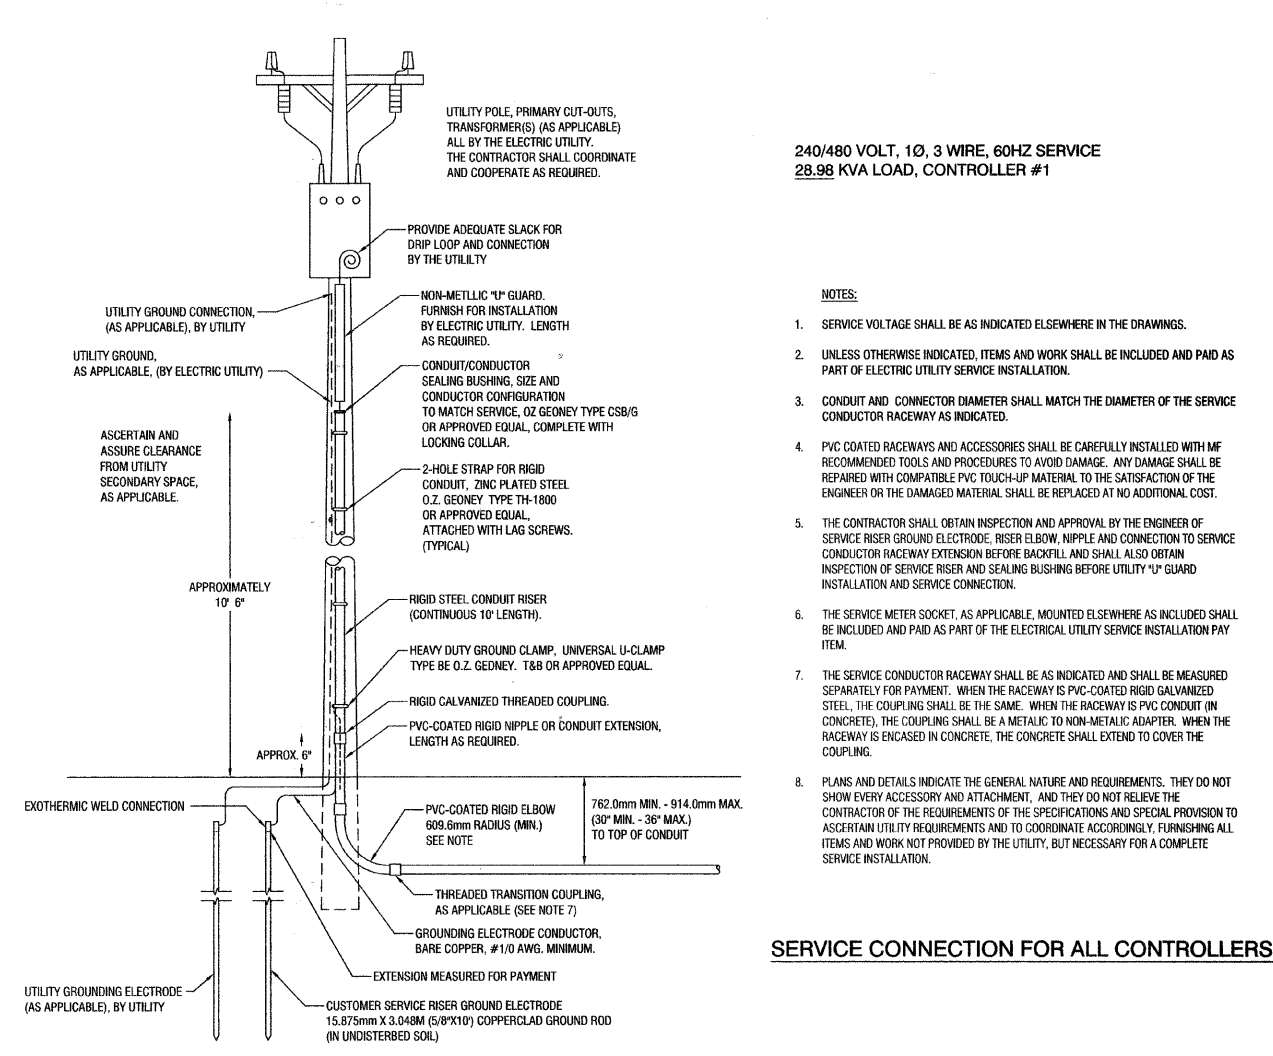

SERVICE CONNECTION FOR ALL CONTROLLERS

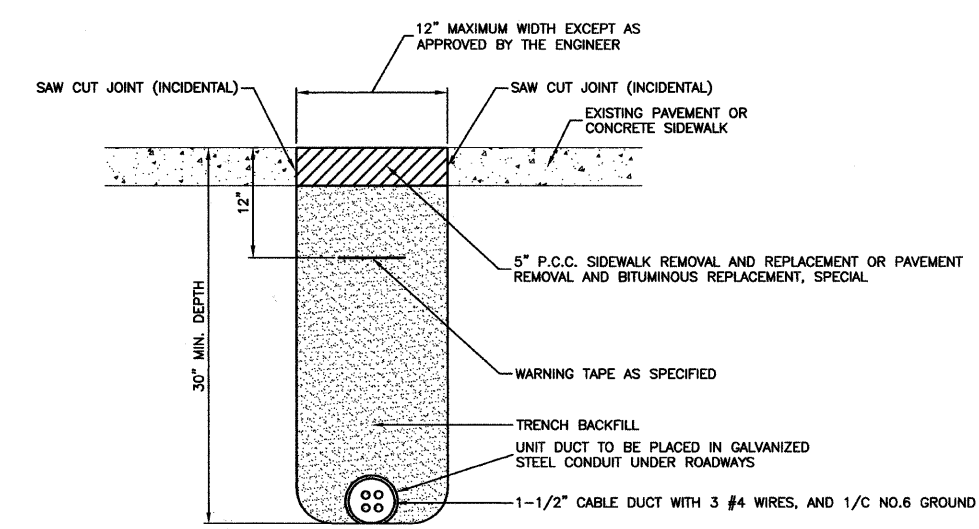

HOT-MIX ASPHALT PAVEMENT OR CONCRETE SIDEWALK REMOVAL AND REPLACEMENT

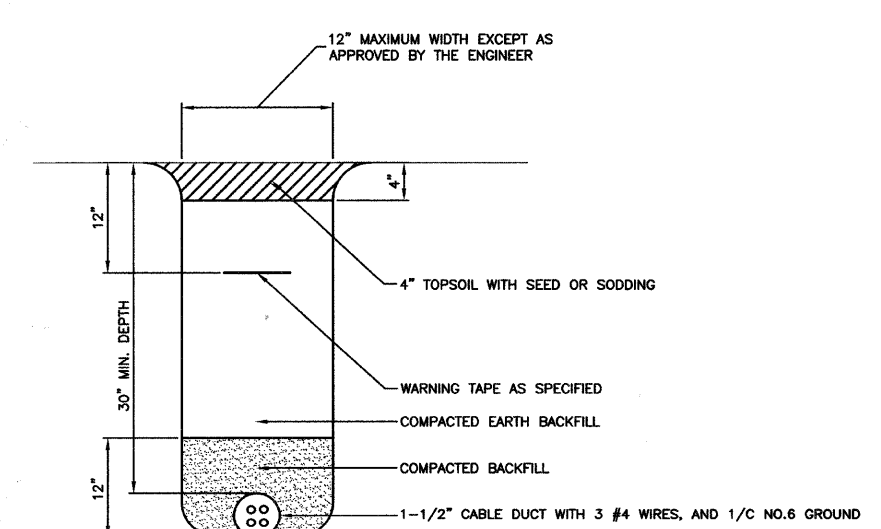

TRENCH DETAIL



FILE NAME = 09302-DTLS-01 - P04	USER NAME =	DESIGNED - DWS	REVISED -	STATE OF ILLINOIS DEPARTMENT OF TRANSPORTATION	191ST STREET 80TH AVENUE (FAU 2755) TO HARLEM AVENUE (FAP 0348) STREET LIGHTING DETAILS	F.A.U. RTE.	SECTION	COUNTY	TOTAL SHEETS	SHEET NO.
	CHECKED - EJT	REVISED -	3754			09-00107-00-LT	WILL	12	10	
PLOT SCALE = N/A	DRAWN - MJD	REVISED -	CONTRACT NO. 63288							
PLOT DATE = 10-20-09	CHECKED - PAP	REVISED -	FED. ROAD DIST. NO. 1 ILLINOIS FED. AID PROJECT M-9003 (331)							