
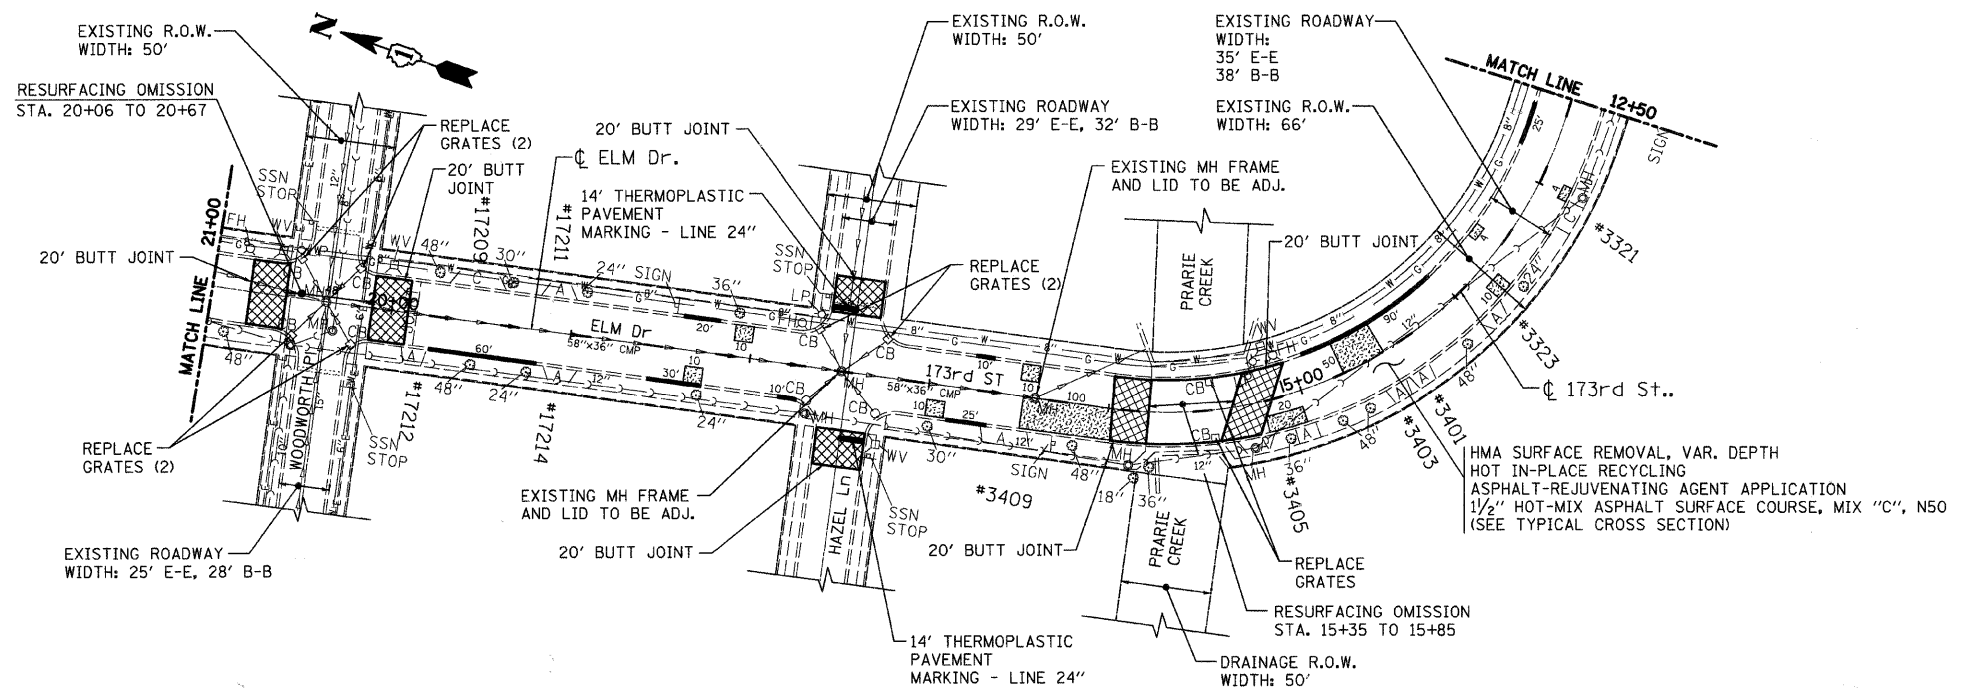


F.A. RTE.	SECTION	COUNTY	TOTAL SHEETS	SHEET NO.
1617	09-00077-00-RS	COOK	9	5
STA. 00+00 TO STA. 21+00				
FED. ROAD DIST. NO.		ILLINOIS		

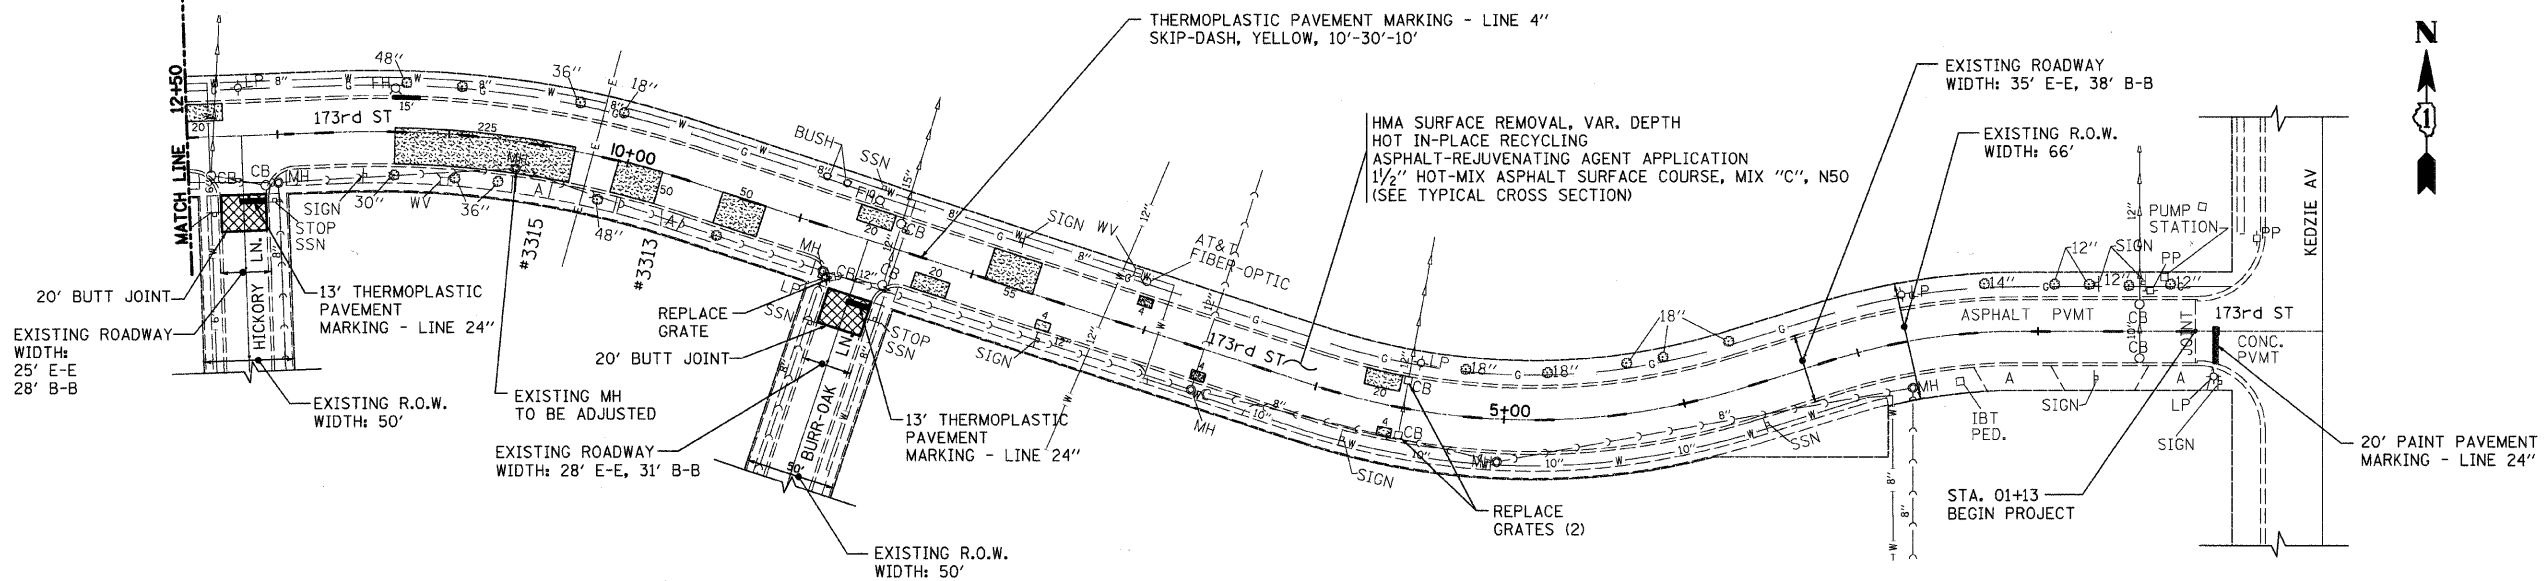

REPLACE GRATES:
 THIS WORK SHALL CONSIST OF REPLACING EXISTING GRATES, UNSUITABLE FOR BICYCLE TRAFFIC, WITH BICYCLE-SAFE GRATES. THE REPLACEMENT GRATES SHALL BE THE FOLLOWING OR APPROVED EQUALS:
 EAST JORDAN IRON WORKS; CAT. #1717, TYPE M1
 NEENAH FOUNDRY CO.; CAT.#3501-D2A
 THE REMOVED GRATES SHALL REMAIN VILLAGE'S PROPERTY AND SHALL BE DELIVERED BY THE CONTRACTOR TO THE VILLAGE'S DEPARTMENT OF PUBLIC WORKS.

- | | |
|---------------------|---------------------|
| - STORM SEWER | - WATER VALVE |
| - SANITARY SEWER | - VALVE VAULT |
| - 8" - WATER LINE | - FIRE HYDRANT |
| - 8" - GAS LINE | - LIGHT POLE |
| - COMED LINE | - POWER POLE |
| - CATCH BASIN | - GUY |
| - MANHOLE | - ASPHALT DRIVEWAY |
| - INLET | - CONCRETE DRIVEWAY |
| - TELEPHONE MANHOLE | - *XXXX - ADDRESS |

- PROPOSED LEGEND:**
- BUTT JOINT
 - CLASS "D" PATCH, 6" WITH AREA, SQ. YDS
 - HMA - HOT-MIX ASPHALT
 - CURB & GUTTER REPLACEMENT WITH LENGTH (FT.)

CIVIL / STRUCTURAL ENGINEERS

GLOBETROTTERS INTERNATIONAL.
 300 SOUTH WACKER DRIVE, SUITE 200
 CHICAGO, IL. 60606

REVISIONS		LOCAL AGENCY PAVEMENT PRESERVATION - RESURFACING FAU 1617 (173rd STREET/ELM DRIVE) KEDZIE AVENUE TO LAUREL LANE HAZEL CREST, IL
NAME	DATE	

SCALE: VERT. NONE
 HORIZ. 1"=50'
 DATE: _____

DRAWN BY B.S.
 CHECKED BY C.T.

P:\cad\Micro\PlotDrv\oce-grayscale.plt P:\cad\msv8\pen_tables\ldot.tbl Color - Monochrome