


F.A. RTE.	SECTION	COUNTY	TOTAL SHEETS	SHEET NO.
1617	09-00077-00-RS	COOK	9	6
STA. 21+00		TO STA. 34+00		
FED. ROAD DIST. NO.		ILLINOIS		

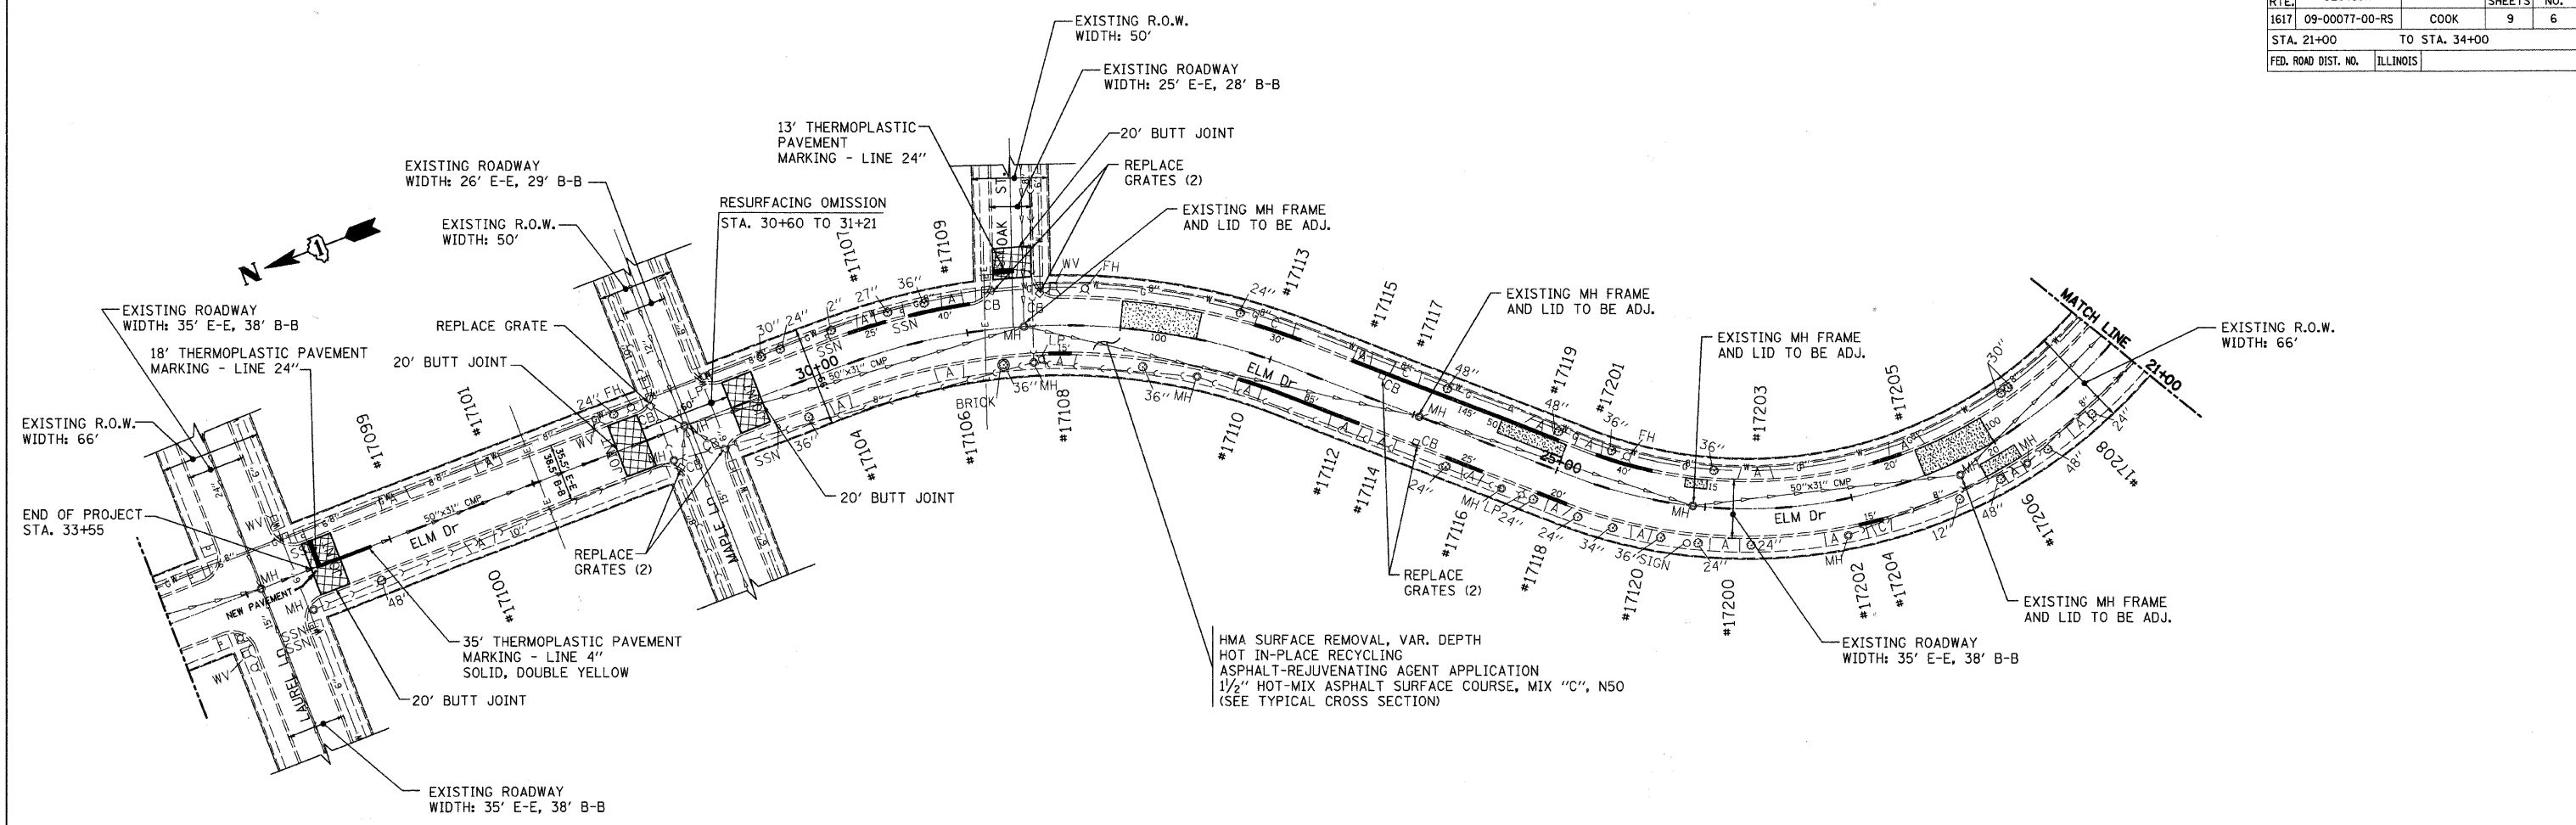

HMA SURFACE REMOVAL, VAR. DEPTH
 HOT IN-PLACE RECYCLING
 ASPHALT-REJUVENATING AGENT APPLICATION
 1 1/2" HOT-MIX ASPHALT SURFACE COURSE, MIX "C", N50
 (SEE TYPICAL CROSS SECTION)

REPLACE GRATES:
 THIS WORK SHALL CONSIST OF REPLACING EXISTING GRATES, UNSUITABLE FOR BICYCLE TRAFFIC, WITH BICYCLE-SAFE GRATES. THE REPLACEMENT GRATES SHALL BE THE FOLLOWING OR APPROVED EQUALS:
 EAST JORDAN IRON WORKS: CAT. #7171, TYPE M1
 NEENAH FOUNDRY CO.: CAT.#3501-D2A
 THE REMOVED GRATES SHALL REMAIN VILLAGE'S PROPERTY AND SHALL BE DELIVERED BY THE CONTRACTOR TO THE VILLAGE'S DEPARTMENT OF PUBLIC WORKS.


EXISTING LEGEND:

- - STORM SEWER
- - SANITARY SEWER
- - WATER LINE
- - GAS LINE
- - COMED LINE
- - CATCH BASIN
- - MANHOLE
- = - INLET
- - TELEPHONE MANHOLE
- WV - WATER VALVE
- VV - VALVE VAULT
- ⊕ - FIRE HYDRANT
- ⊗ - LIGHT POLE
- ⊕ - POWER POLE
- ↑ - GUY
- A - ASPHALT DRIVEWAY
- C - CONCRETE DRIVEWAY
- *XXXX - ADDRESS

PROPOSED LEGEND:

- [Hatched Box] - BUTT JOINT
- [Dotted Box] - CLASS "D" PATCH, 6" WITH AREA, SQ. YDS
- HMA - HOT-MIX ASPHALT
- [Double Line] - CURB & GUTTER REPLACEMENT WITH LENGTH (FT.)

CIVIL / STRUCTURAL ENGINEERS



GLOBETROTTERS INTERNATIONAL.
 300 SOUTH WACKER DRIVE, SUITE 200
 CHICAGO, IL. 60606

REVISIONS		LOCAL AGENCY PAVEMENT PRESERVATION - RESURFACING FAU 1617 (173rd STREET/ELM DRIVE) KEDZIE AVENUE TO LAUREL LANE HAZEL CREST, IL
NAME	DATE	

SCALE: VERT. NONE
 HORIZ. 1"=50'
 DATE: _____

DRAWN BY B.S.
 CHECKED BY C.T.

P:\cad\Micro\PlotDrv\ocg-grayscale.plt P:\cad\msv8\pan_tables\ldot.tbl Color - Monochrome