


**OLD CHECKER ROAD**



**OLD CHECKER ROAD**

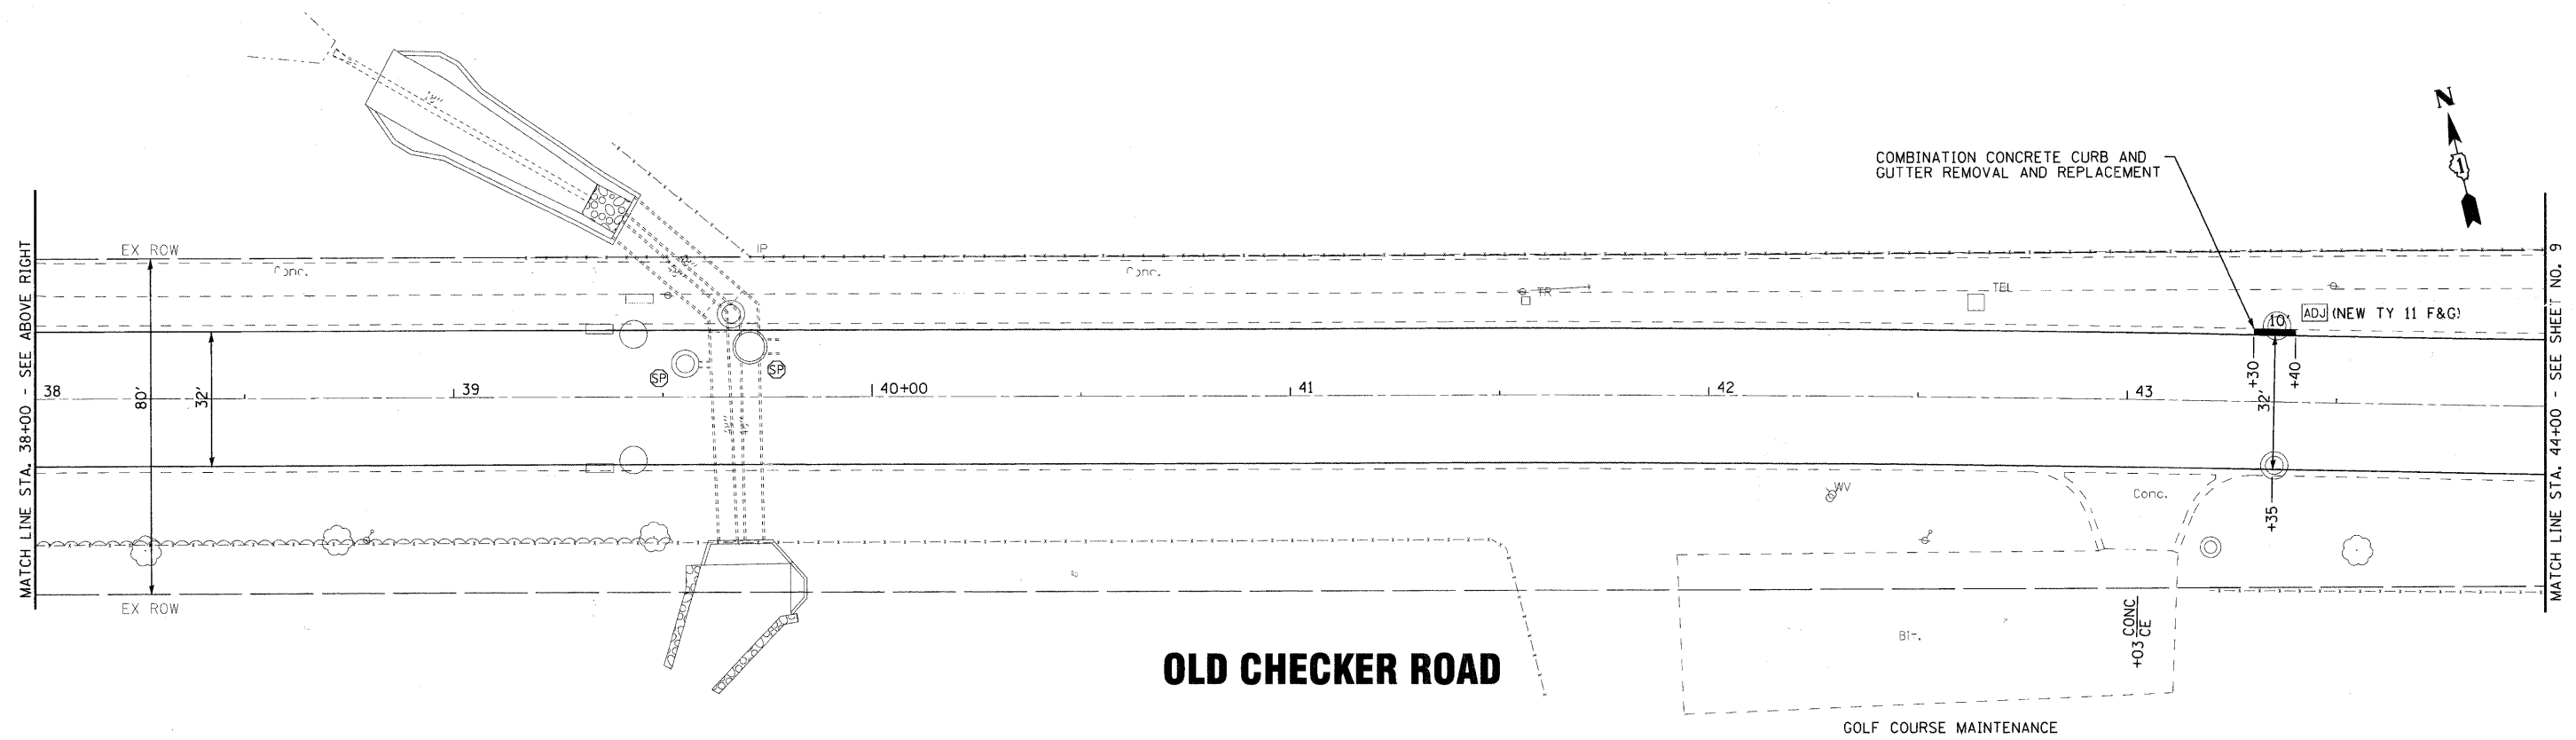

COPYRIGHT © 2009 BY BAXTER & WOODMAN, INC.  
 STATE OF ILLINOIS - PROFESSIONAL DESIGN FIRM  
 LICENSE NO. 184-00127 - EXPIRES 4/30/2011  
 1500 W. WASHINGTON ST. SUITE 200, CHICAGO, IL 60604-3100  
 312.467.1000 FAX 312.467.1001



DESIGNED - DSH	REVISED-10-09-09 PER IDOT REVIEW
DRAWN - KAR	REVISED -
CHECKED - RWL	REVISED -
DATE - 10-09-09	FILE - 090715-pp3.sht

**VILLAGE OF BUFFALO GROVE, ILLINOIS  
 OLD CHECKER ROAD ARRA (LAPP)  
 RESURFACING**

**SCHEMATIC PLAN - OLD CHECKER ROAD**

SCALE: 1" = 20'  
 STA. 33+00 TO STA. 44+00

F.A.U. RTE.	SECTION	COUNTY	TOTAL SHEETS	SHEET NO.
1268	09-00098-00-RS	LAKE	21	8
C-91-884-09			CONTRACT NO. 63339	
FED. ROAD DIST. NO.		ILLINOIS	FED. AID PROJECT ARA-9003(453)	