


FAU RTE.	SECTION	COUNTY	TOTAL SHEETS	SHEET NO.
3598	09-00020-00-RS	COOK	13	5
STA. 14+16.89		TO STA. 41+04.91		
FED. ROAD DIST. NO.		ILLINOIS	FED. AID PROJECT	
CONTRACT NO. 63365				

AKHRAS ASSOCIATES, INC.
 A DESIGN FIRM REGISTERED IN THE STATE OF ILLINOIS
 LICENSE No. 184-000690
 9306 S. DIELL AVENUE · BRIDGEVIEW, IL 60455
 TEL. (708) 599-1101 · FAX. (708) 599-2258

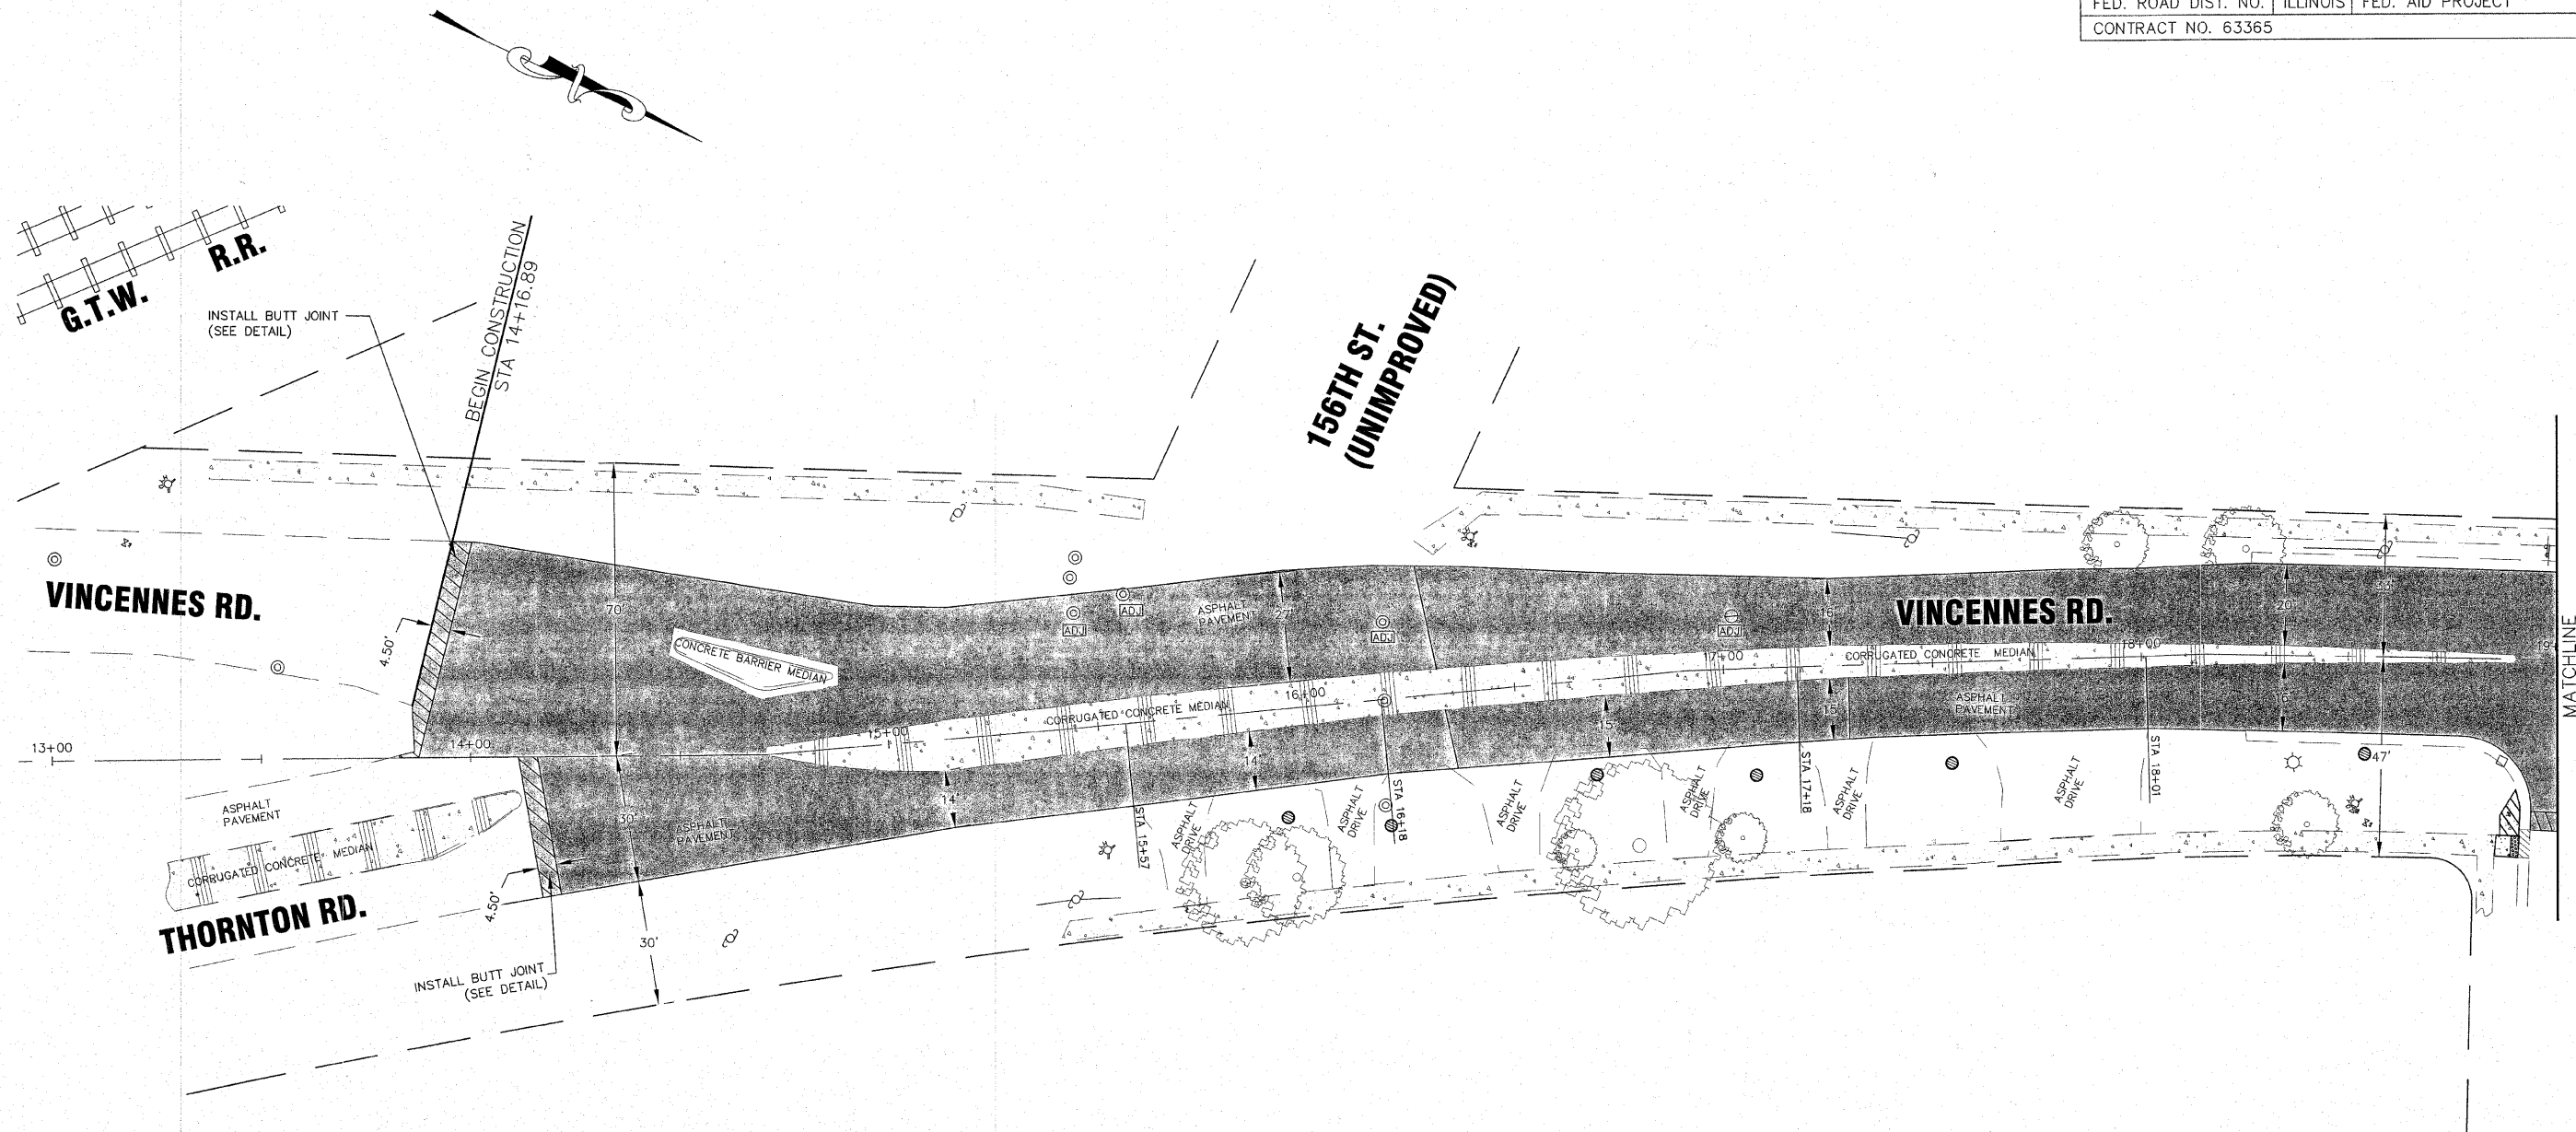

REVISIONS		ILLINOIS DEPARTMENT OF TRANSPORTATION VILLAGE OF PHOENIX VINCENNES ROAD RESURFACING THORNTON RD. TO HALSTED ST.
NAME	DATE	
JMH PER IDOT	10.01.09	SCALE: HORIZ: 1"=20' DATE: 09/15/09
JMH PER REVIEW	11.17.09	
		DRAWN BY: JMH CHECKED BY: SAL

MATCHLINE STA 19+00 (SEE SHEET 6)