
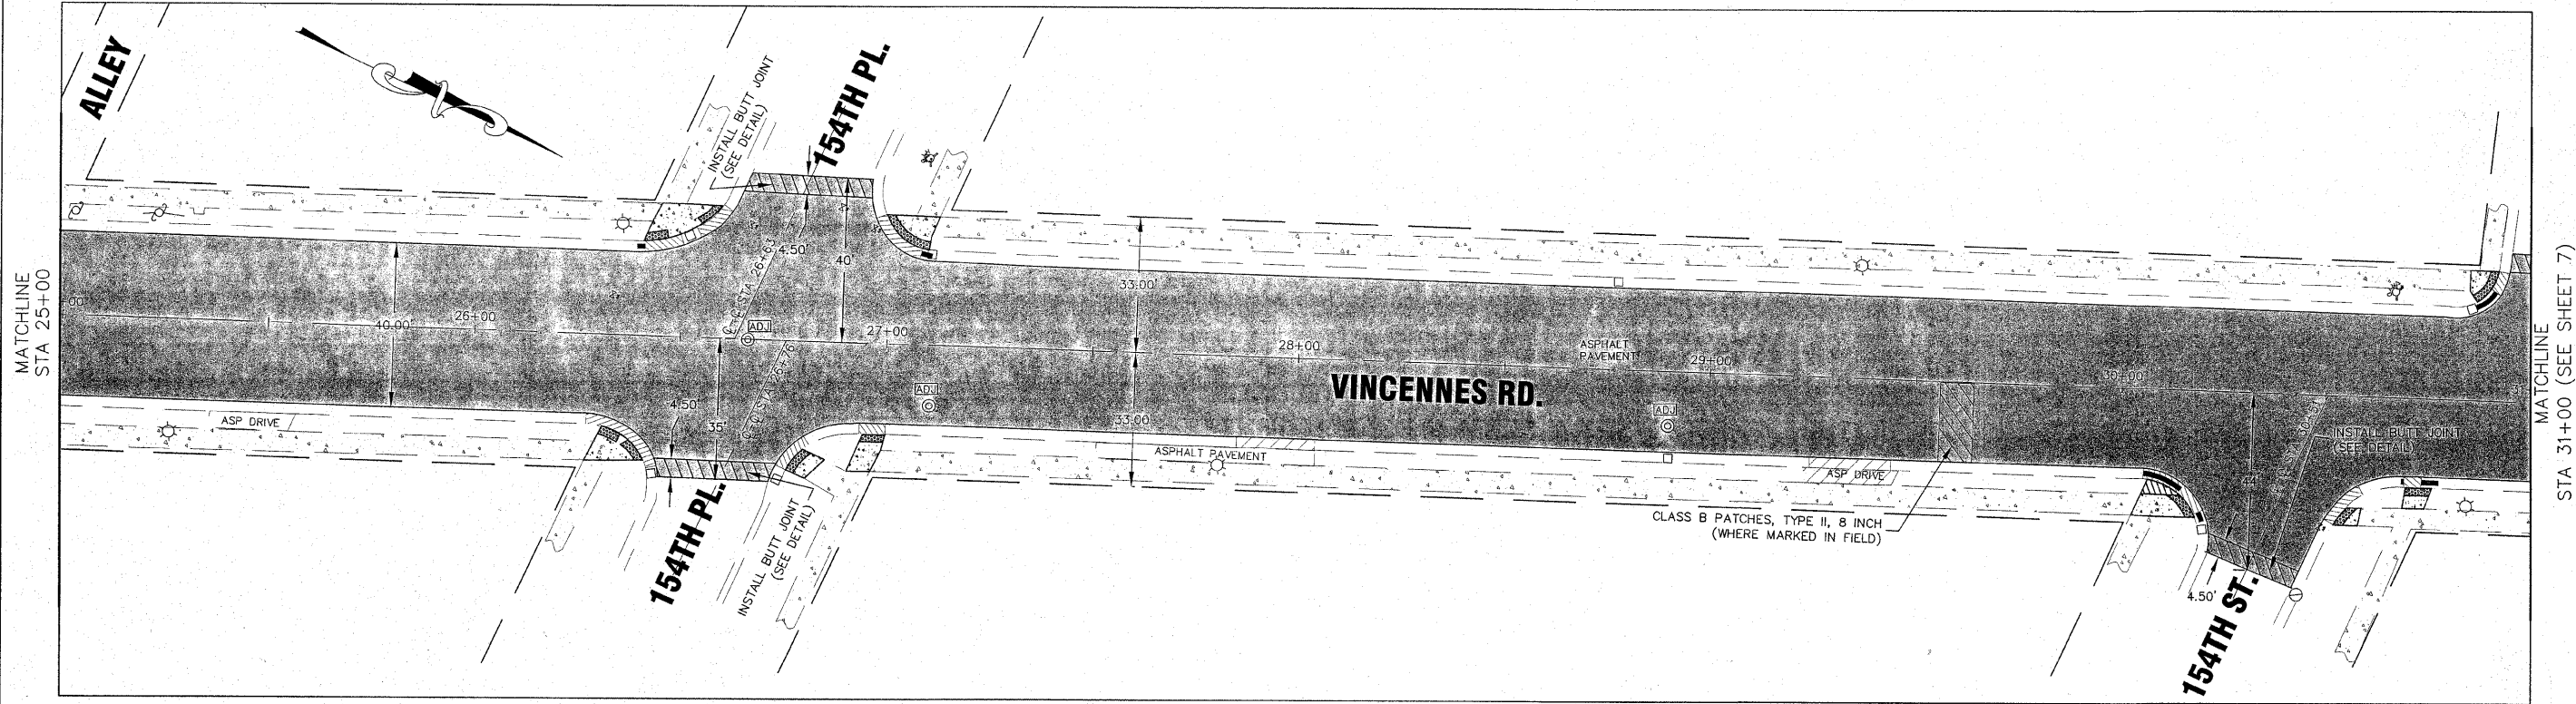


FAU RTE.	SECTION	COUNTY	TOTAL SHEETS	SHEET NO.
3598	09-00020-00-RS	COOK	13	6
STA. 14+16.89		TO STA. 41+04.91		
FED. ROAD DIST. NO.	ILLINOIS	FED. AID PROJECT		
CONTRACT NO. 63365				

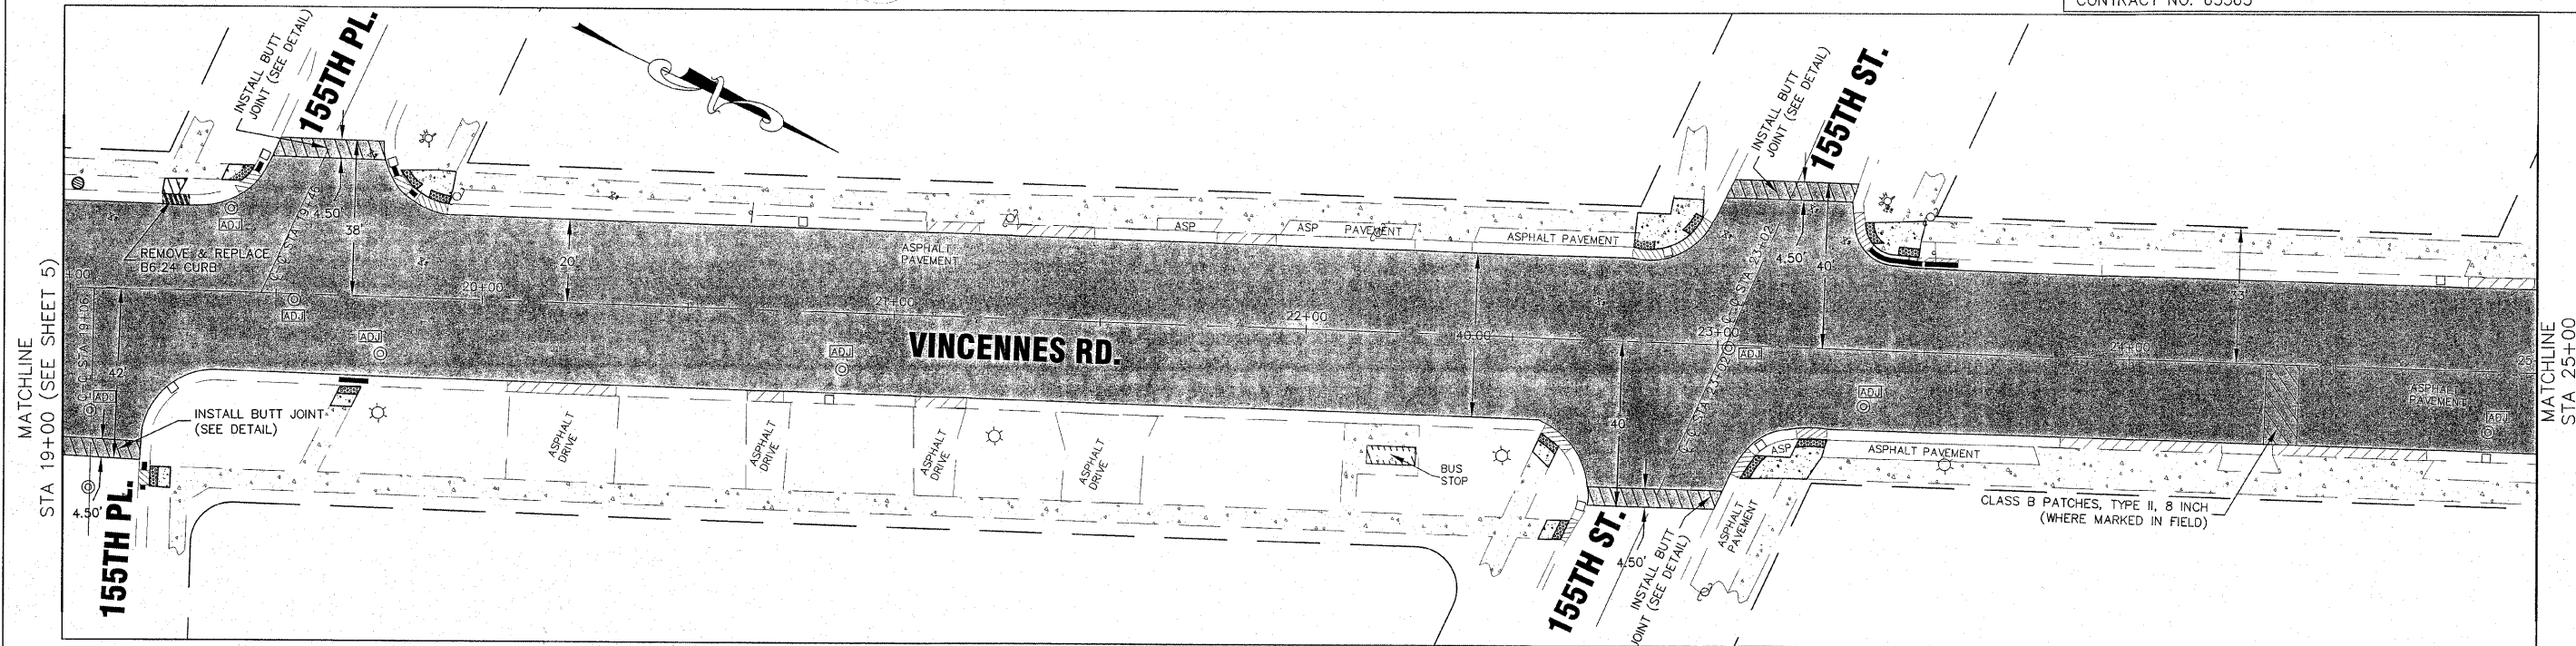

AKHRAS ASSOCIATES, INC.
 A DESIGN FIRM REGISTERED IN THE STATE OF ILLINOIS
 LICENSE NO. 184-000690
 9306 S. DIBELL AVENUE, BRIDGEVIEW, IL 60455
 TEL. (708) 599-1101 • FAX. (708) 599-8258

REVISIONS			ILLINOIS DEPARTMENT OF TRANSPORTATION VILLAGE OF PHOENIX VINCENNES ROAD RESURFACING THORNTON RD. TO HALSTED ST.
NAME	DATE		
JMH PER IDOT	10.01.09		SCALE: HORIZ: 1"=20' DATE: 09/15/09
JMH PER REVIEW	11.17.09		
			DRAWN BY: JMH CHECKED BY: SAL

FILE: 09/15/09-22