
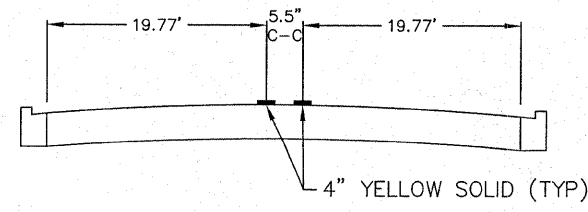
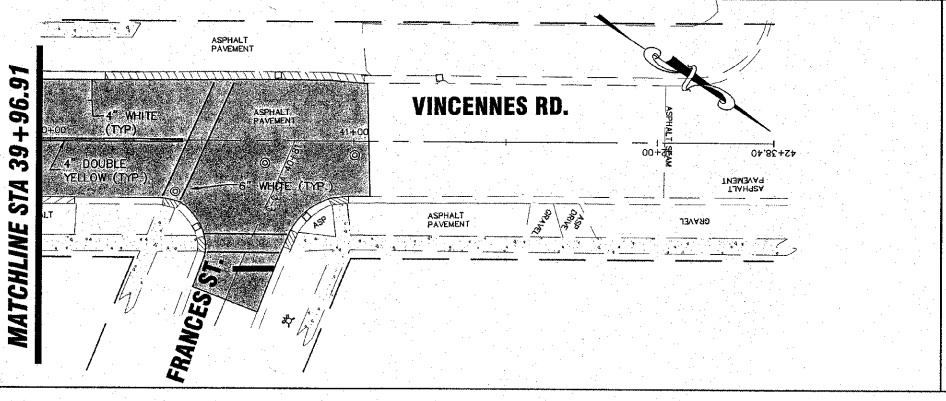
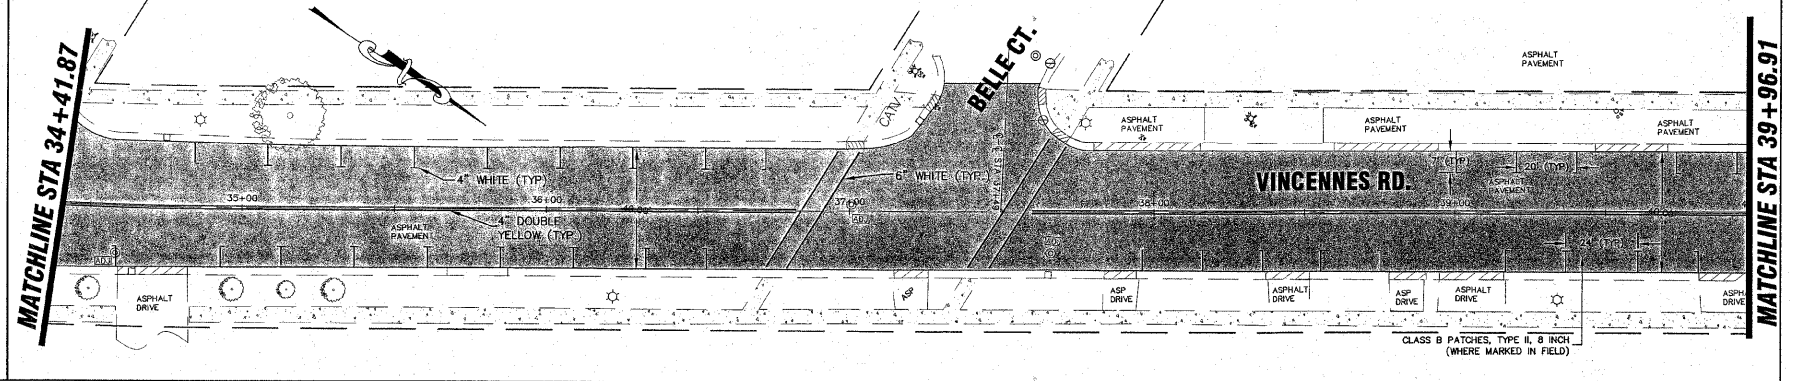
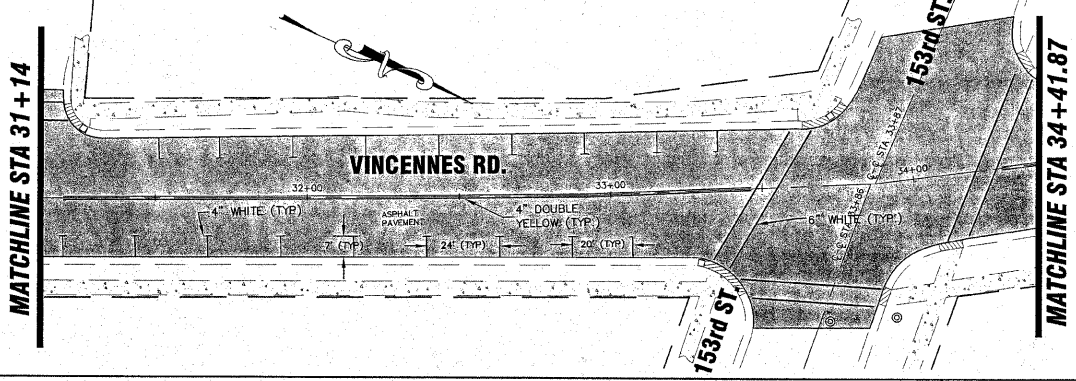
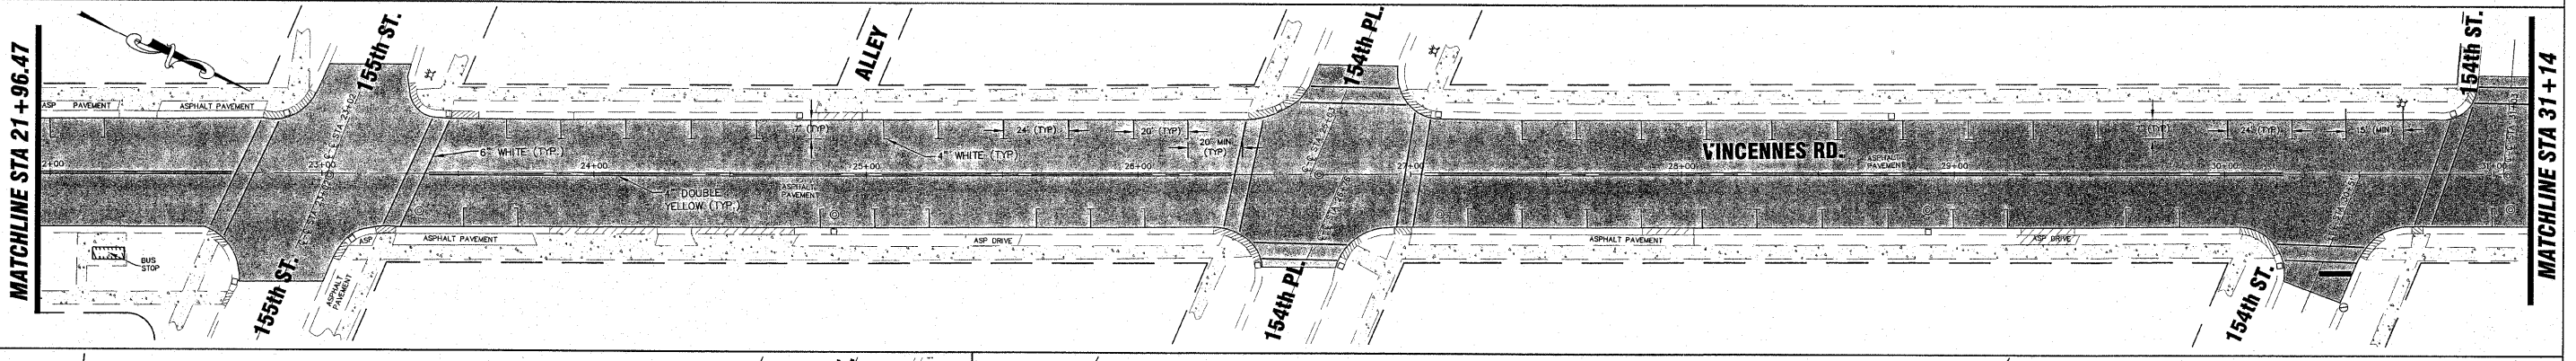


FAU RTE.	SECTION	COUNTY	TOTAL SHEETS	SHEET NO.
3598	09-00020-00-RS	COOK	13	8
STA. 14+16.89		TO STA. 41+04.91		
FED. ROAD DIST. NO.	ILLINOIS	FED. AID PROJECT		
CONTRACT NO. 63365				

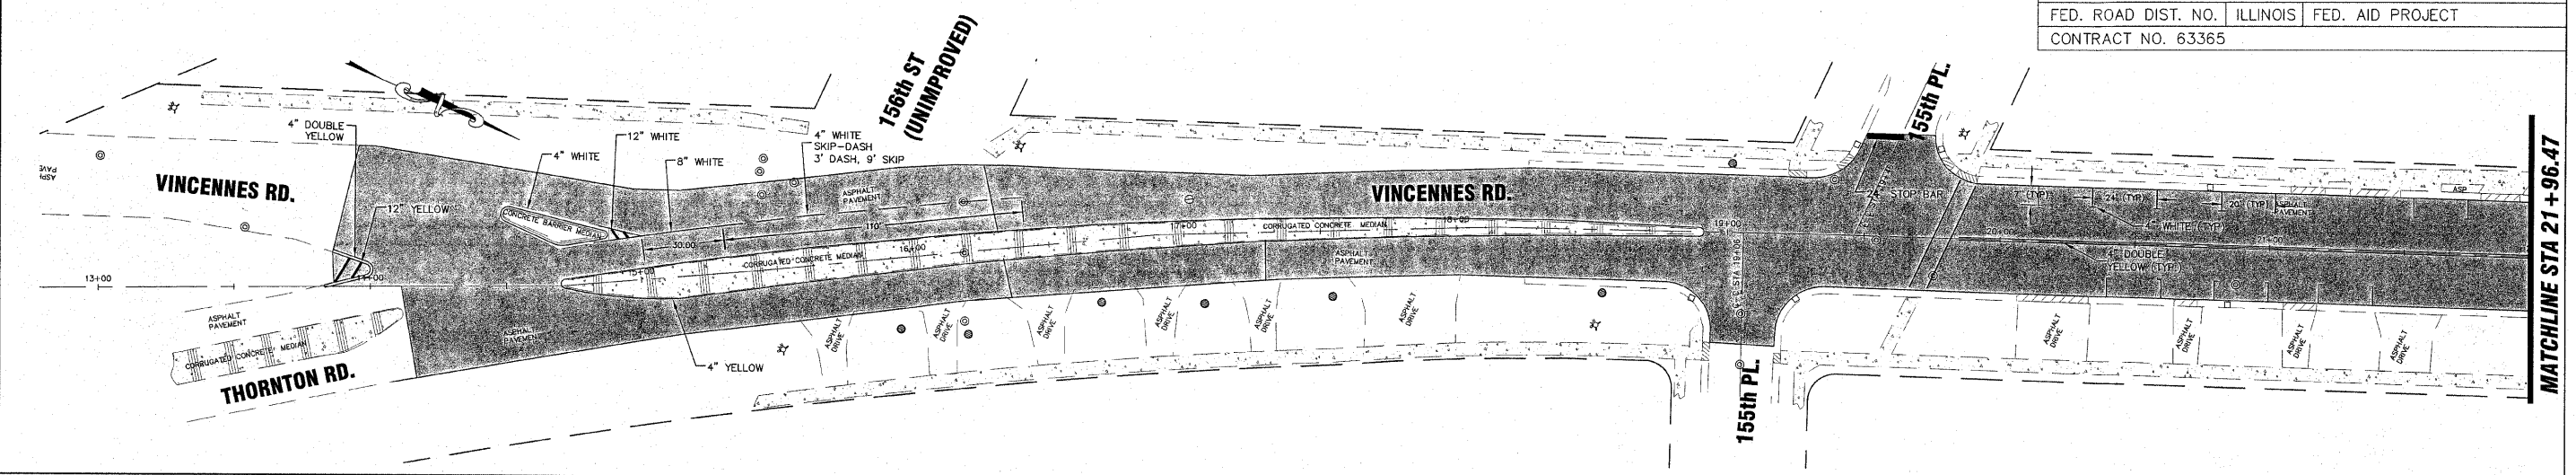

TYPICAL SECTION
(NOT TO SCALE)

NOTE: ALL PAVEMENT MARKING SHALL BE THERMOPLASTIC

REVISIONS		DATE	ILLINOIS DEPARTMENT OF TRANSPORTATION VILLAGE OF PHOENIX PAVEMENT MARKING PLAN THORNTON RD. TO HALSTED ST.
NAME	DATE		
JMH PER IDOT	10.01.09		
JMH PER REVIEW	11.17.09		

SCALE: 1"=30'
DATE: 09/15/09

DRAWN BY: JMH
CHECKED BY: SAL

AKHRAS ASSOCIATES, INC.
A DESIGN FIRM REGISTERED IN THE STATE OF ILLINOIS
LICENSE NO. 184-000690
9306 S. DEWELL AVENUE • BRIDGEVIEW, IL 60455
TEL. (708) 599-1101 • FAX. (708) 599-2238