




F.A.U. ROUTE 4051
THREE OAKS ROAD
BEGIN IMPROVEMENTS
STA 25+31

F.A.U. ROUTE 4052
SILVER LAKE ROAD
END IMPROVEMENTS
STA 16+25

F.A.U. ROUTE 4052
SILVER LAKE ROAD
BEGIN IMPROVEMENTS
STA 6+56

F.A.U. ROUTE 4051
THREE OAKS ROAD
END IMPROVEMENTS
STA 37+20

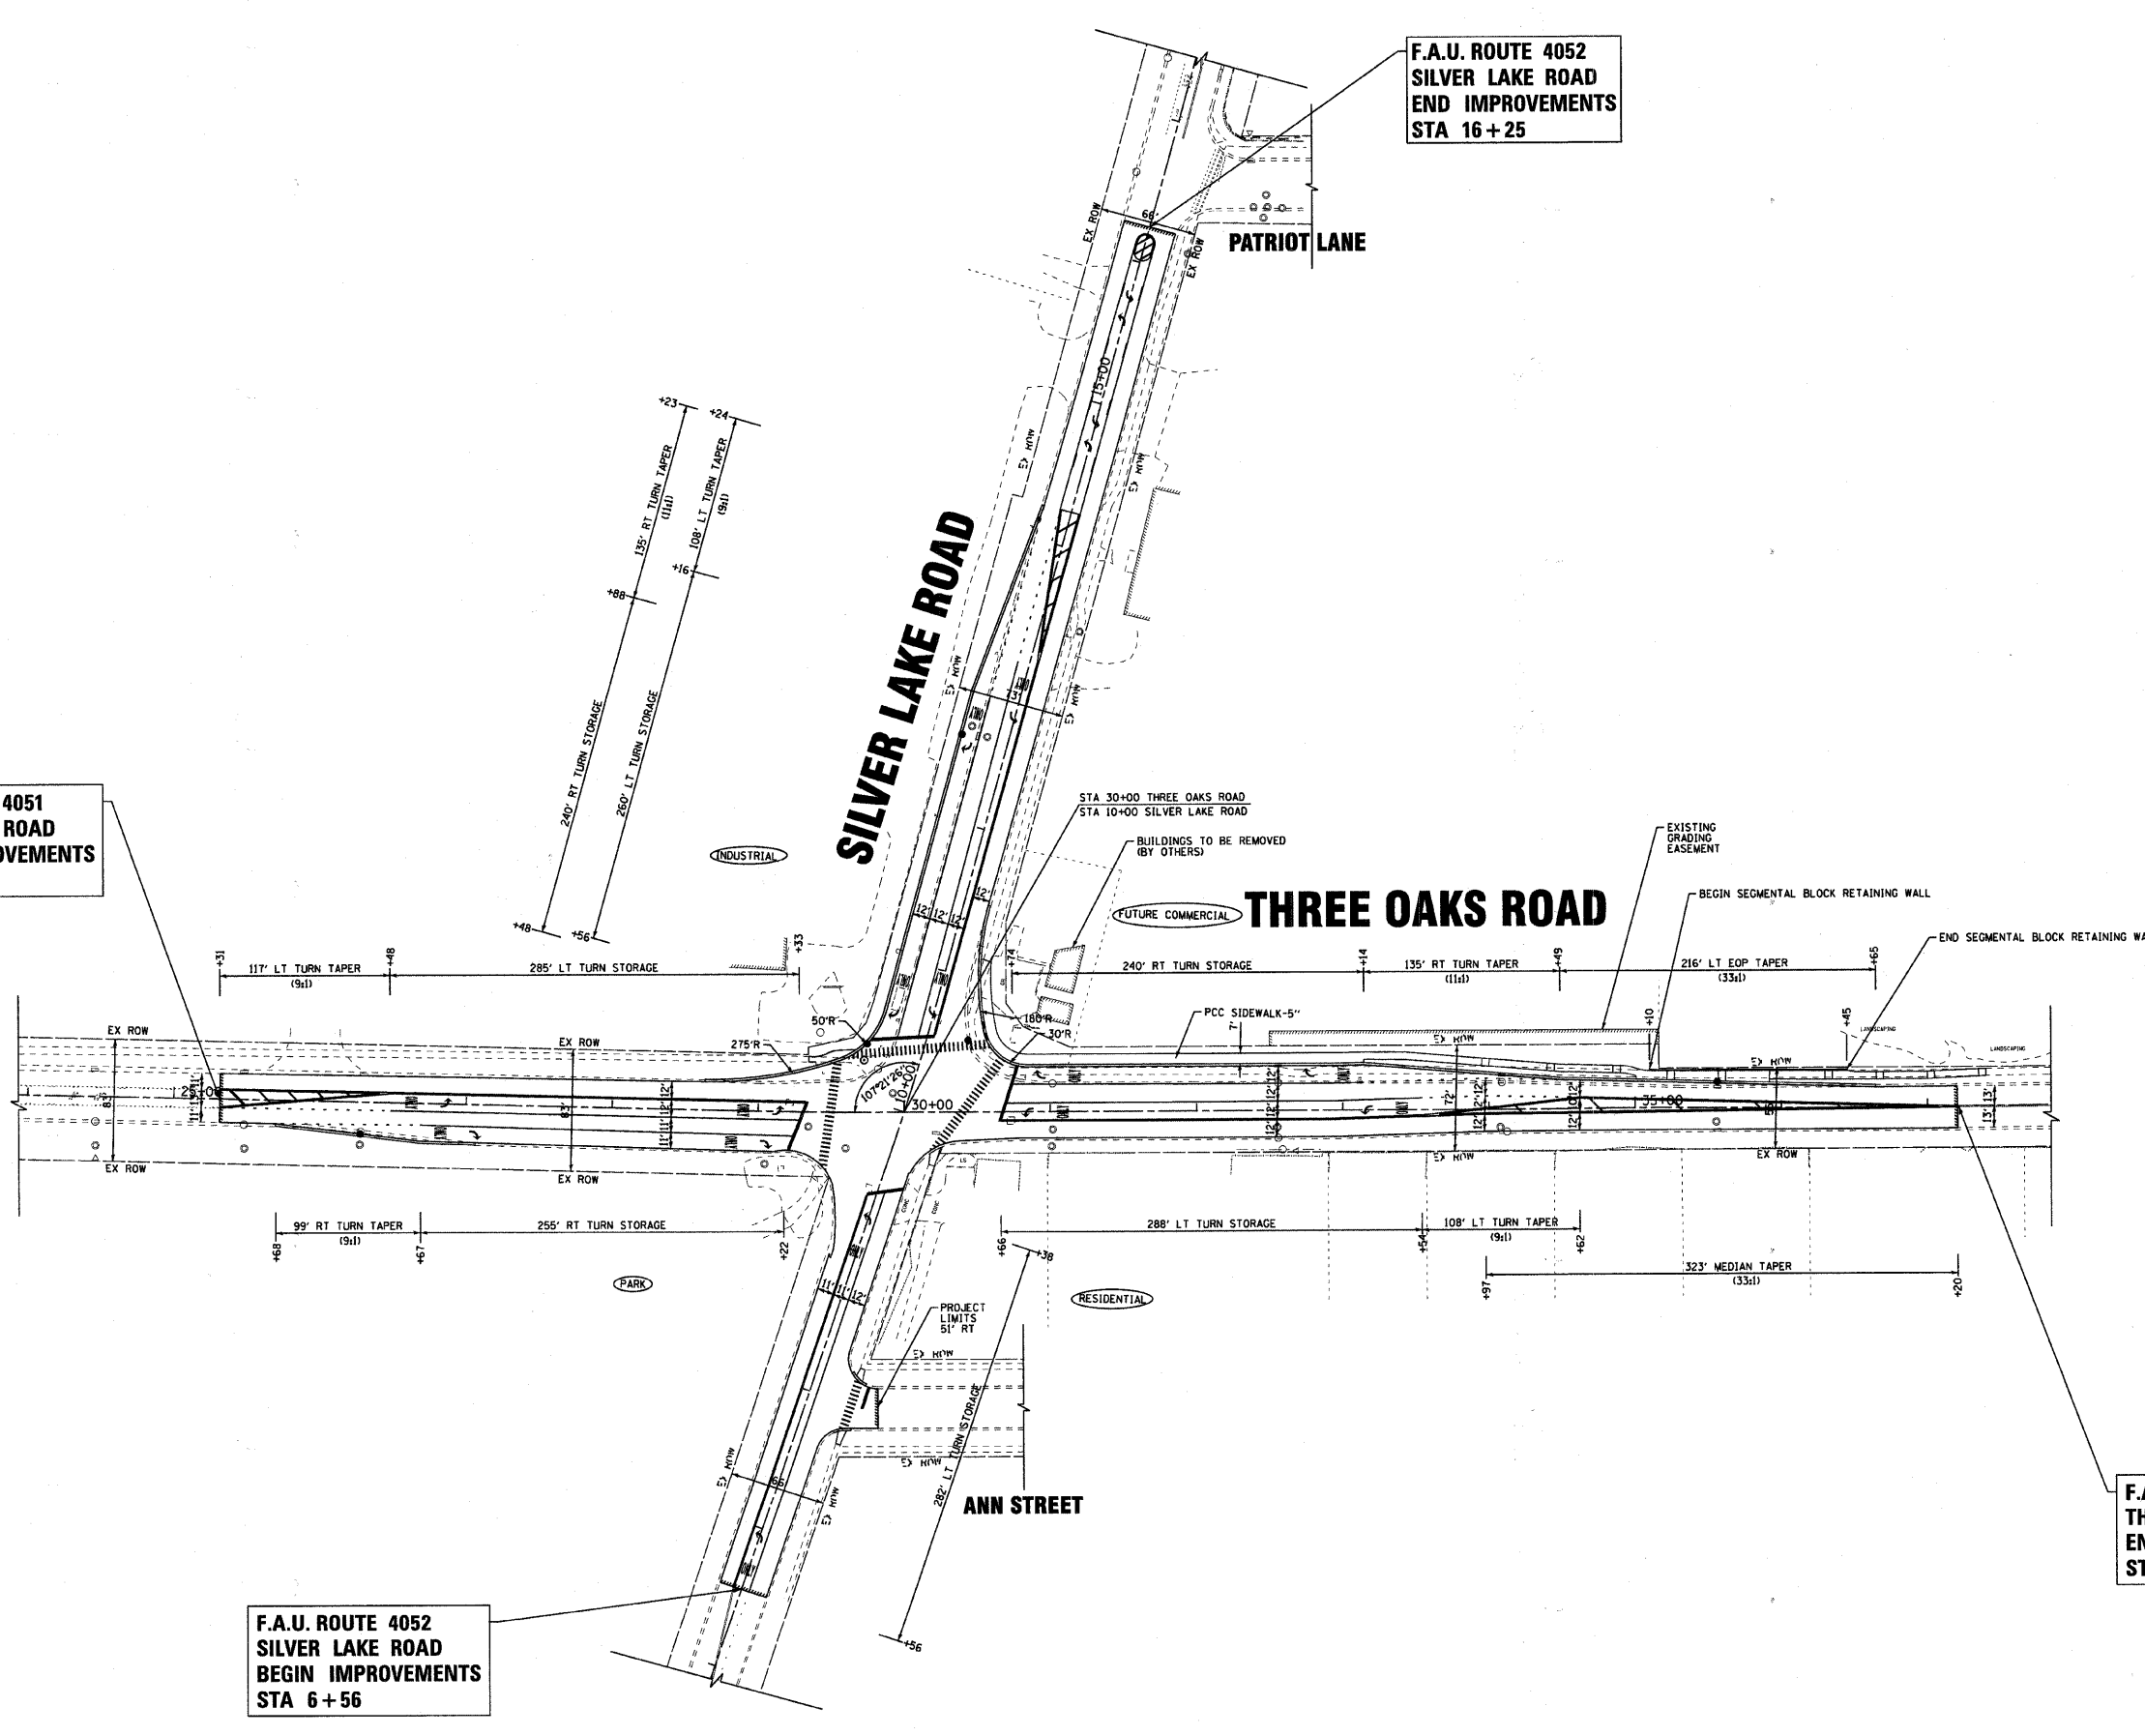

COPYRIGHT © 2010 BY BAXTER & WOODMAN, INC.
ALL RIGHTS RESERVED. PROJECT NO. 09-00058-00-CH
LICENSE NO. 184-00215 - EXPIRES 4/30/2011
FILE: C:\yatal\cary\cary\060197-Three Oaks Silver Lake\060197-P2-060197.dwg
3/17/2010 11:55:36 AM



DESIGNED - MWP/DSH	REVISED - 01-04-10 PER IDOT
DRAWN - MAC	REVISED - 03-01-10 PER IDOT
CHECKED - RWL	REVISED - 03-17-10 PER IDOT
DATE - 03-01-10	FILE -060197-P2-layout.shx

**VILLAGE OF CARY, ILLINOIS
THREE OAKS ROAD AND SILVER LAKE ROAD
ARRA INTERSECTION IMPROVEMENTS**

OVERALL LAYOUT

SCALE: 1" = 60'

STA. TO STA.

F.A.U. RTE.	SECTION	COUNTY	TOTAL SHEETS	SHEET NO.
	09-00058-00-CH	MCHENRY	53	10
	C-91-511-10			CONTRACT NO. 63381
FED. ROAD DIST. NO. 1 ILLINOIS FED. AID PROJECT: ARA-9003635				