


THREE OAKS ROAD

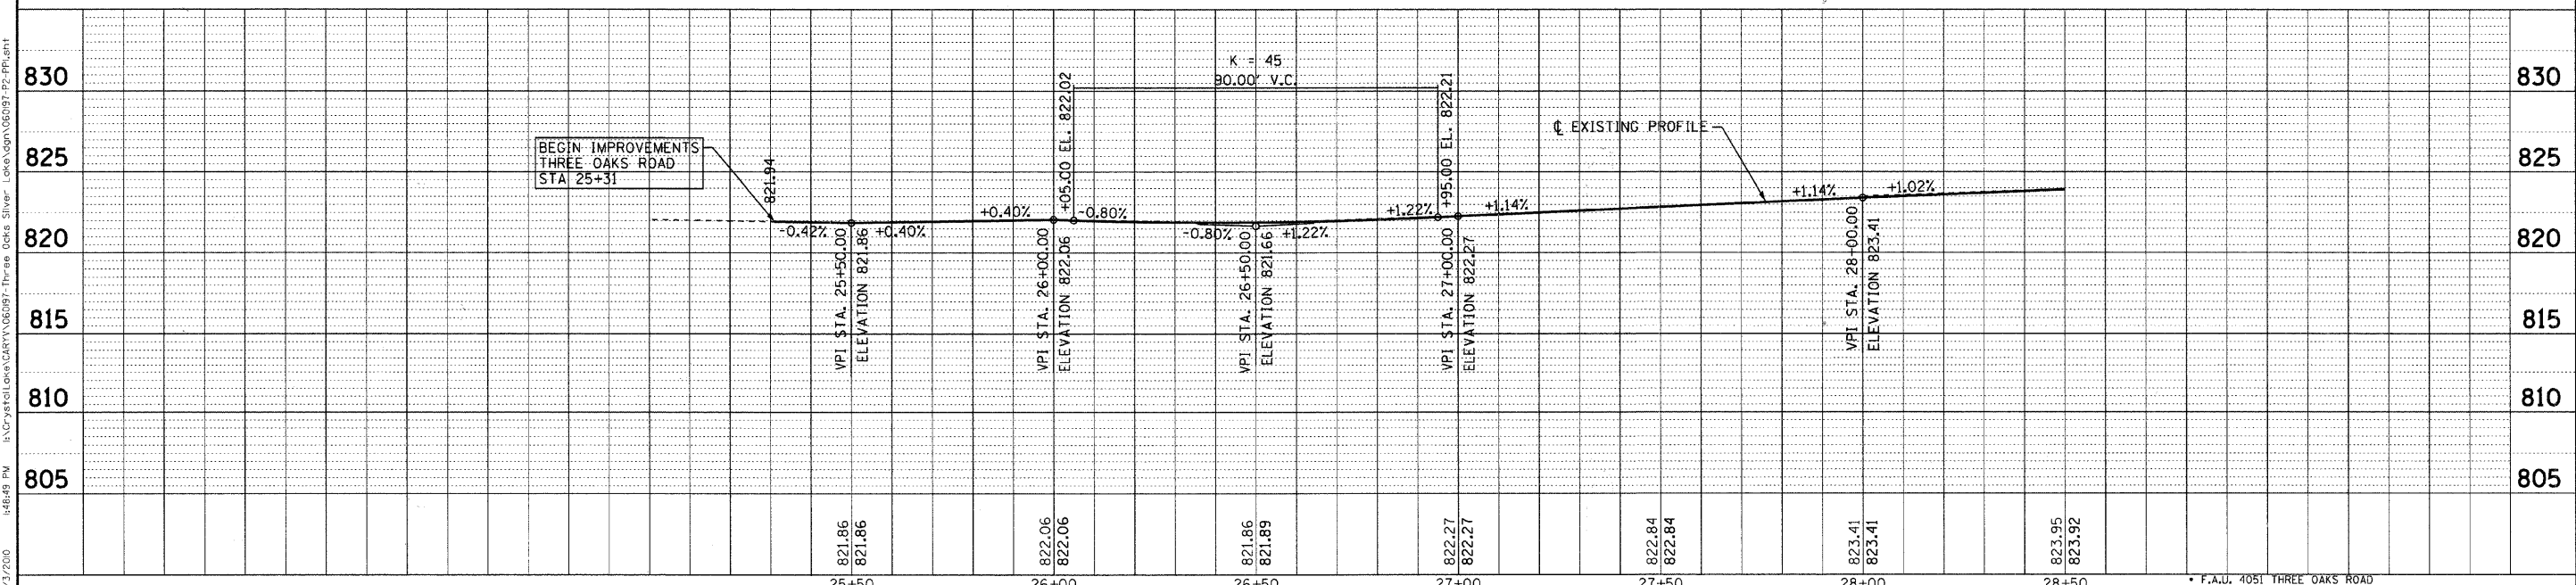

COPYRIGHT © 2010 BY BAXTER & WOODMAN, INC. ...
 STATE OF ILLINOIS - PROFESSIONAL DESIGN FIRM
 263 S. WASHINGTON ST., 8TH FLOOR, CHICAGO, IL 60604
 312.587.2010 FAX 312.587.2011
 3/27/2010



DESIGNED - MWP/OSH	REVISED - 01-04-10 PER IDOT
DRAWN - MAC	REVISED - 03-01-10 PER IDOT
CHECKED - RWL	REVISED -
DATE - 03-01-10	FILE - 060197-P2-PP1.sht

VILLAGE OF CARY, ILLINOIS
THREE OAKS ROAD AND SILVER LAKE ROAD
ARRA INTERSECTION IMPROVEMENTS

PLAN & PROFILE
THREE OAKS ROAD
 SCALE: H: 1"=20' V: 1"=5'
 STA. 24+00 TO STA. 28+50

F.A.U. RTE.	SECTION	COUNTY	TOTAL SHEETS	SHEET NO.
	09-00058-00-CH	MCHENRY	53	11
C-91-511-10		CONTRACT NO. 63381		
FED. ROAD DIST. NO. 1 ILLINOIS		FED. AID PROJECT: ARA-900316351		