


SILVER LAKE ROAD

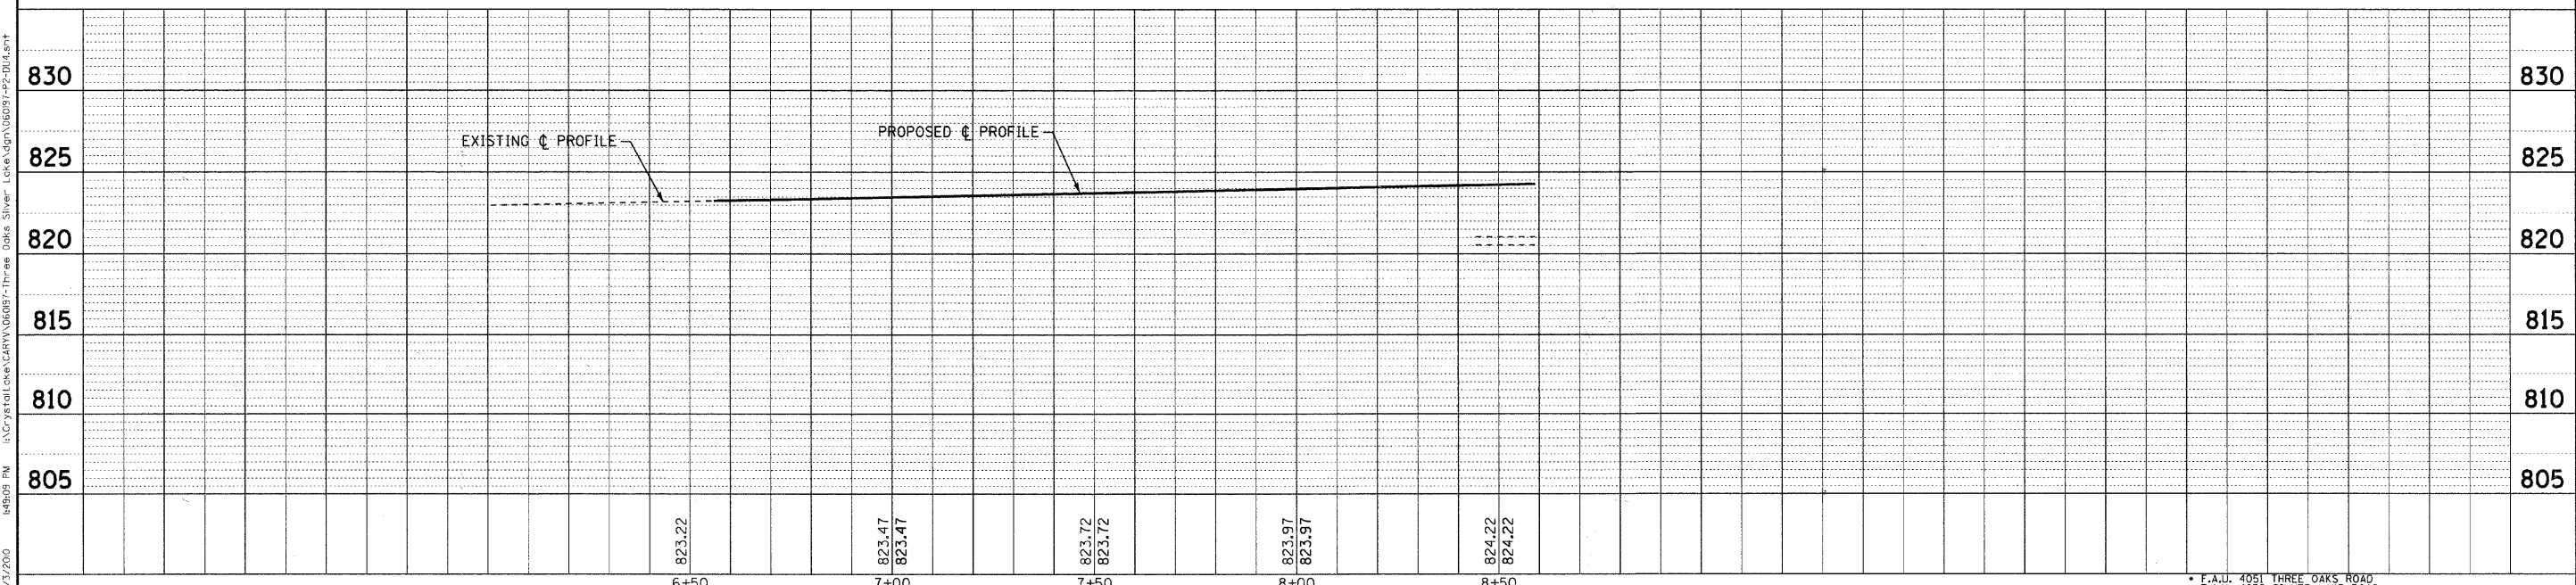

COPYRIGHT © 2010 BY BAXTER & WOODMAN, INC.
 STATE OF ILLINOIS - PROFESSIONAL DESIGN FIRM
 2633 Mac...
 3/2/2010
 U:\Crystal Lake\CRY\060197-P2-DU4.sh1
 U:\Crystal Lake\CRY\060197-P2-DU4.sh1



DESIGNED - MWP/DSH	REVISED - 01-04-10 PER IDOT
DRAWN - MAC	REVISED -
CHECKED - RWL	REVISED -
DATE - 03-01-10	FILE 060197-P2-DU4.sh1

VILLAGE OF CARY, ILLINOIS
THREE OAKS ROAD AND SILVER LAKE ROAD
ARRA INTERSECTION IMPROVEMENTS

DRAINAGE AND UTILITIES
SILVER LAKE ROAD

SCALE: H: 1"=20' V: 1"=5'

STA. 5+50 TO STA. 8+50

F.A.U. RTE.	SECTION	COUNTY	TOTAL SHEETS	SHEET NO.
	09-00058-00-CH	MCHENRY	53	22
C-91-511-10		CONTRACT NO. 63381		
FED. ROAD DIST. NO. 1 ILLINOIS		FED. AID PROJECT: ARA-9003(635)		