


STORM PIPES					
NO.	TYPE	DIA	LENGTH	SLOPE	TBF (CY)
P-3	SS (WATER MAIN REQ.)	12"	17'	1.0%	7.1

STORM STRUCTURES						
NO.	STATION	OFFSET	TYPE	FRAME TYPE	RIM/EP EL	INVERT
ST-3	12+58.4	31.9' LT	CATCH BASIN, TYPE C	TY 11V F&G	829.15 EP	825.46 12" E

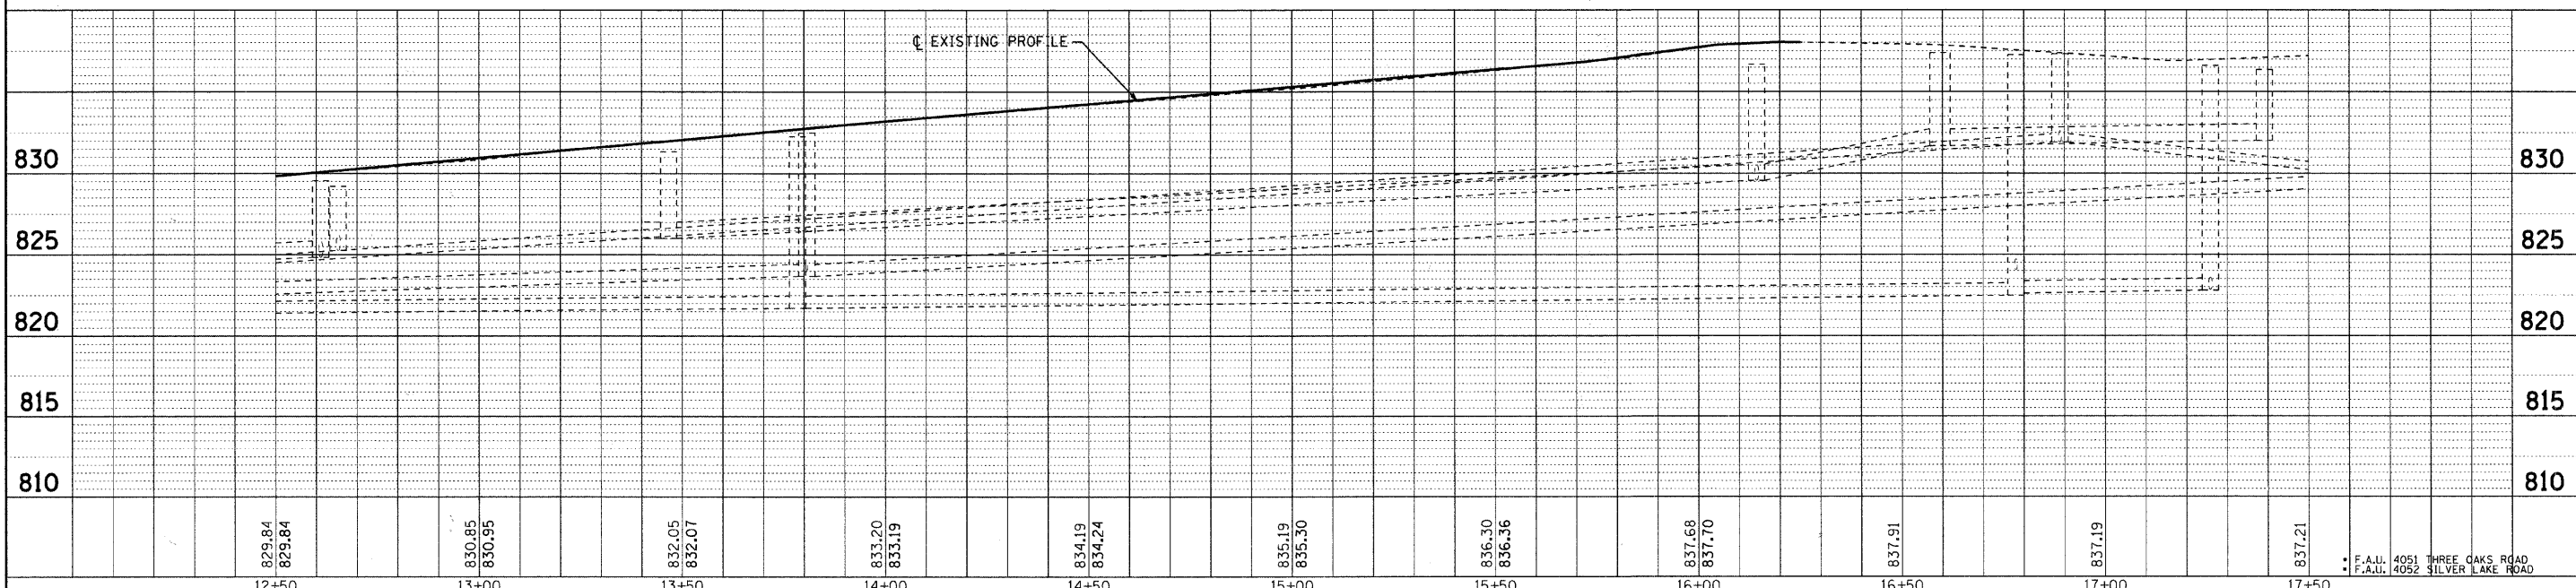

COPYRIGHT © 2010 BY BAXTER & WOODMAN, INC.  
 STATE OF ILLINOIS - PROFESSIONAL DESIGN FIRM  
 LICENSE NO. 061-0010000 EXP. 12/31/2011  
 PROJECT: VILLAGE OF CARY, ILLINOIS - THREE OAKS ROAD AND SILVER LAKE ROAD  
 DRAWING: DRAINAGE AND UTILITIES - SILVER LAKE ROAD  
 DATE: 03-01-10



DESIGNED - MWP/DSH	REVISED - 01-04-10 PER IDOT
DRAWN - MAC	REVISED - 03-01-10 PER IDOT
CHECKED - RWL	REVISED -
DATE - 03-01-10	FILE 060197-P2-DU6.sh+

**VILLAGE OF CARY, ILLINOIS**  
**THREE OAKS ROAD AND SILVER LAKE ROAD**  
**ARRA INTERSECTION IMPROVEMENTS**

**DRAINAGE AND UTILITIES**  
**SILVER LAKE ROAD**

SCALE: H: 1"=20' V: 1"=5'

STA. 12+50 TO STA. 17+50

F.A.U. RTE.	SECTION	COUNTY	TOTAL SHEETS	SHEET NO.
.	09-00058-00-CH	MCHENRY	53	24
	C-91-511-10		CONTRACT NO. 63381	
FED. ROAD DIST. NO. 1	ILLINOIS	FED. AID PROJECT: ARA-900316359		