


COPYRIGHT © 2009 BY BAXTER & WOODMAN, INC.
 STATE OF ILLINOIS - PROFESSIONAL DESIGN FIRM
 200 S. WASHINGTON ST., SUITE 1100, CHICAGO, IL 60607
 PROJECT NO. 09-00058-00-CH
 SHEET NO. 53 OF 48
 DATE: 03-01-10

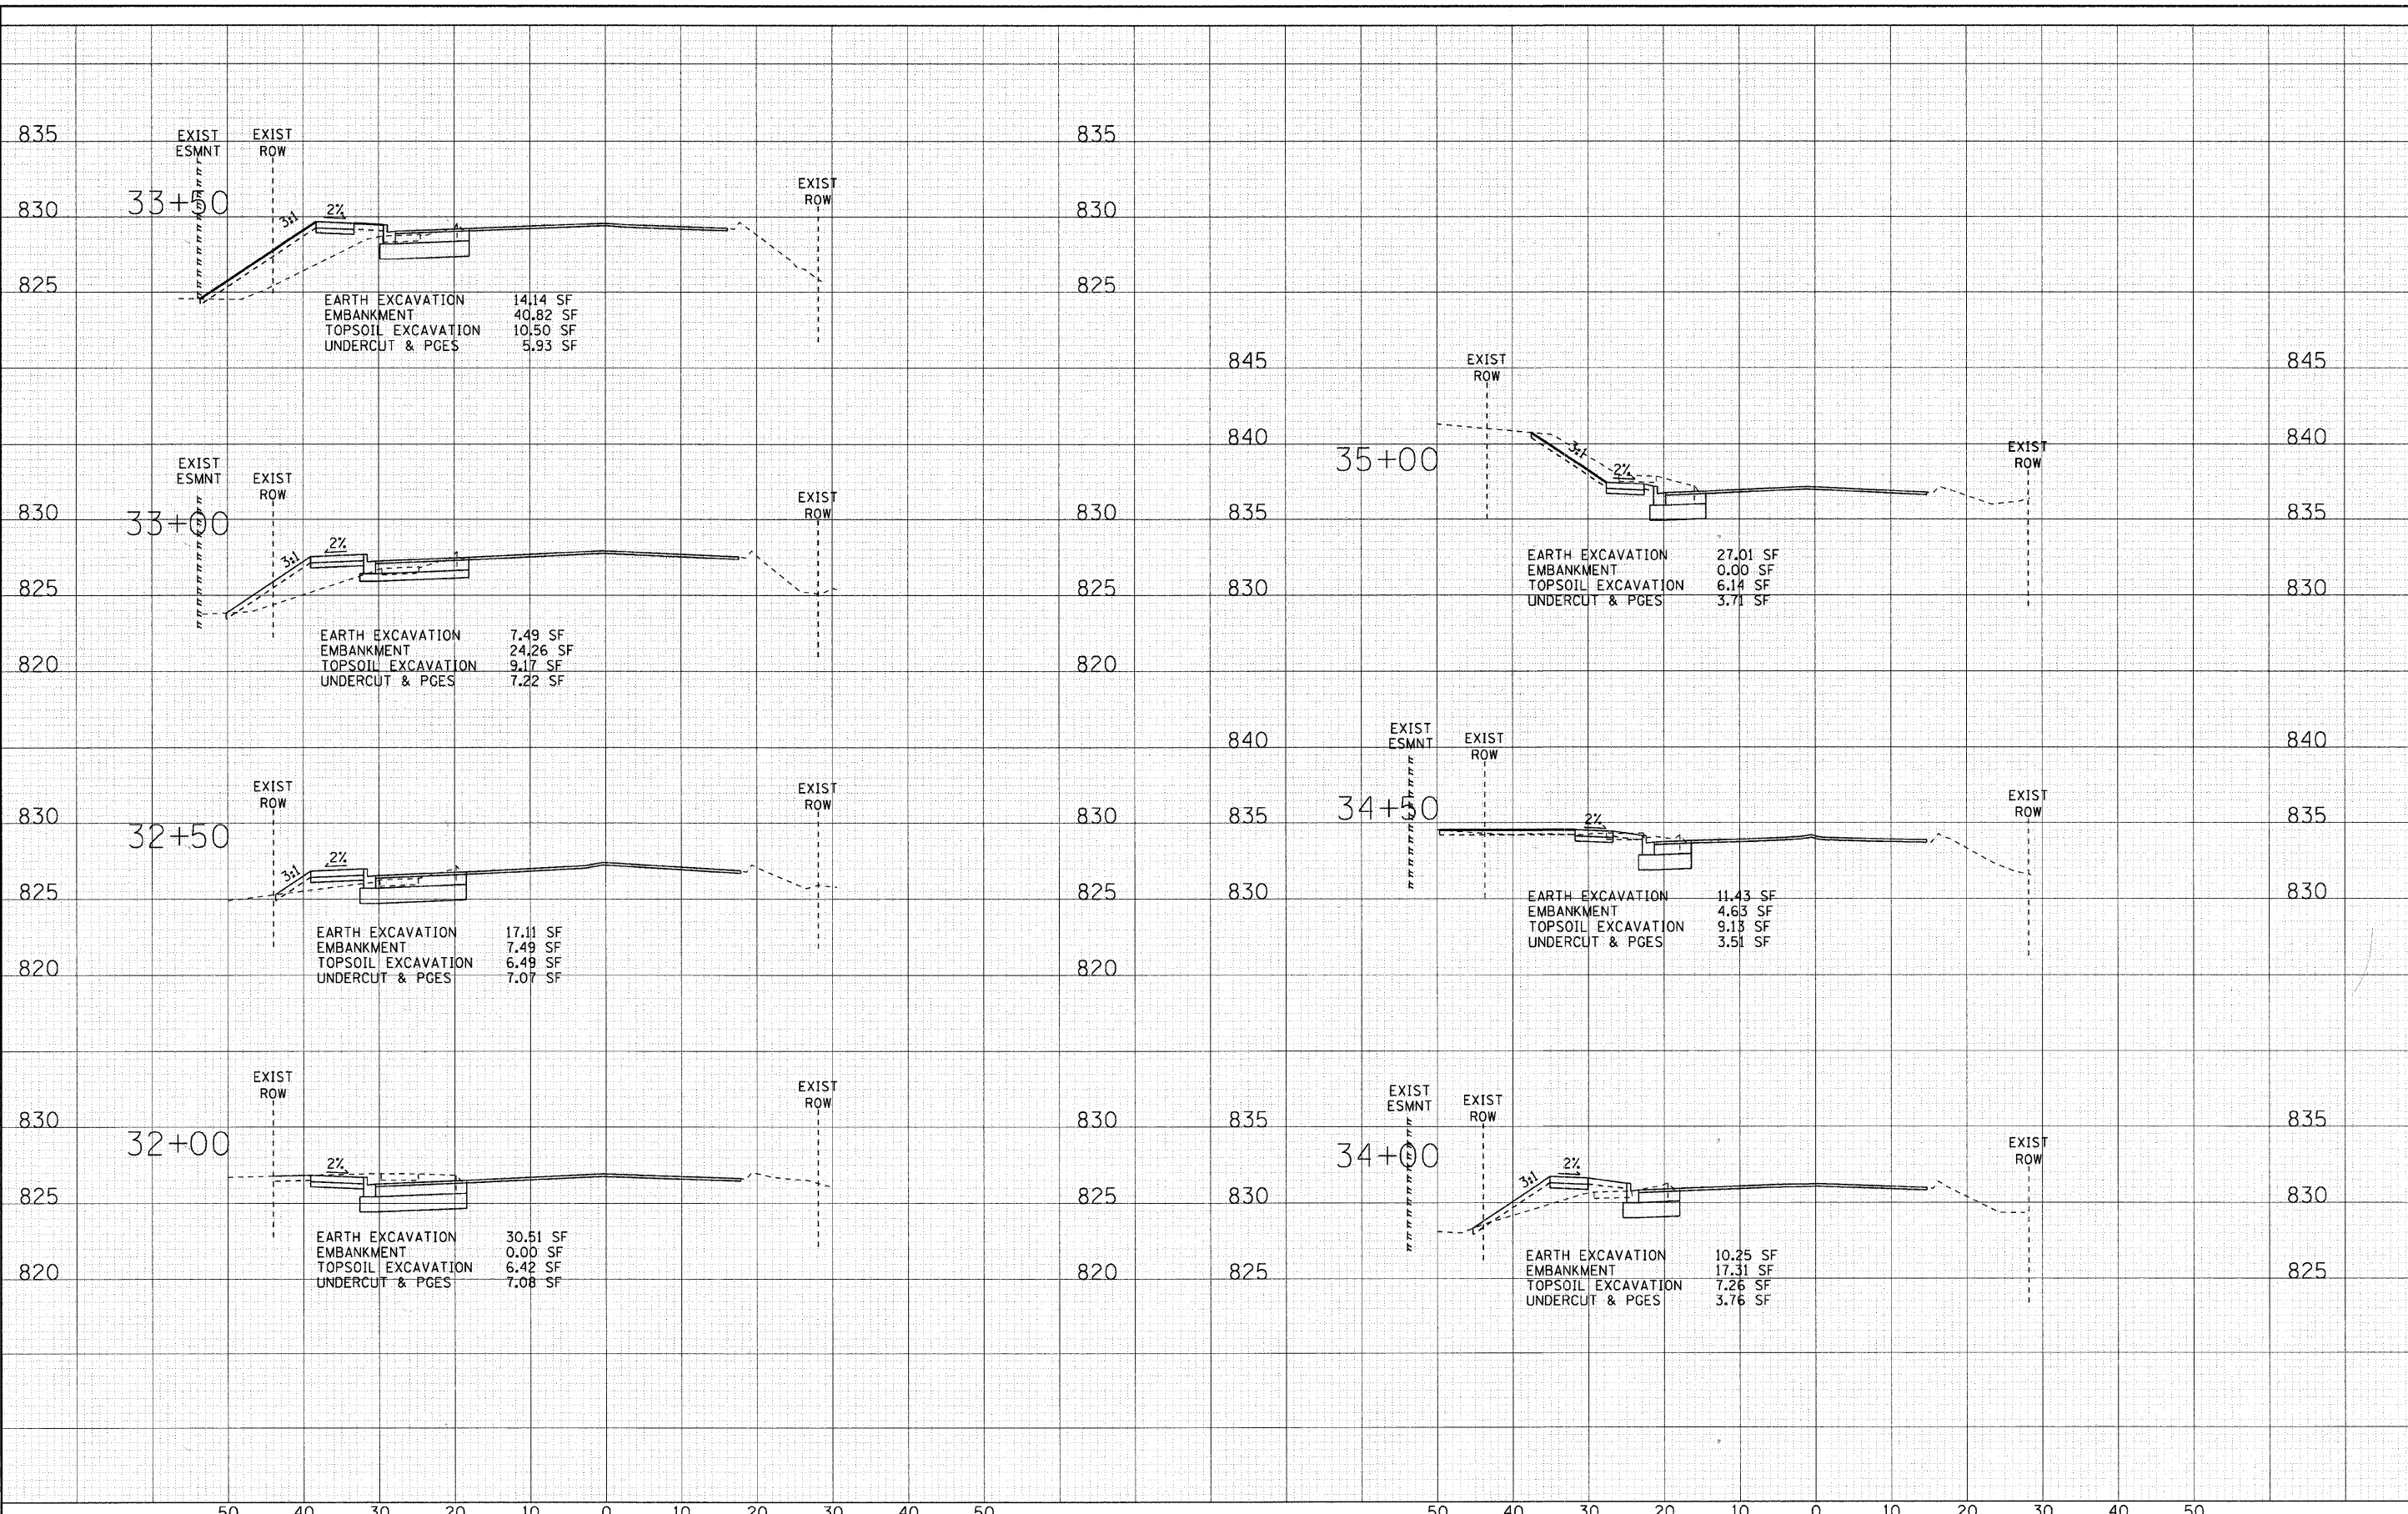

DESIGNED - MWP/DSH	REVISED - 03-01-10 PER IDOT
DRAWN - MAC	REVISED -
CHECKED - RWL	REVISED -
DATE - 03-01-10	REVISED -

VILLAGE OF CARY, ILLINOIS
THREE OAKS ROAD AND SILVER LAKE ROAD
ARRA INTERSECTION IMPROVEMENTS

CROSS SECTIONS
THREE OAKS ROAD
 SCALE: H: 1"=10' V: 1"=5'
 STA. 32+00 TO STA. 35+00

F.A.U. RTE.	SECTION	COUNTY	TOTAL SHEETS	SHEET NO.
*	09-00058-00-CH	McHENRY	53	48
C-91-511-10			CONTRACT NO. 63381	
FED. ROAD DIST. NO. ILLINOIS FED. AID PROJECT ARA-9003(635)				