


COPYRIGHT © 2009 BY BAYTER & WOODMAN, INC.
 STATE OF ILLINOIS - PROFESSIONAL DESIGN FIRM
 2635 W. 130th Street, Mokena, IL 60450
 708/291-1000
 ...\\dotserver\p\22x24.plt
 C:\Crystal\Local\ARV\06057_Three Oaks Silver Lake\06057-12-AS-Silver Lake.dwg

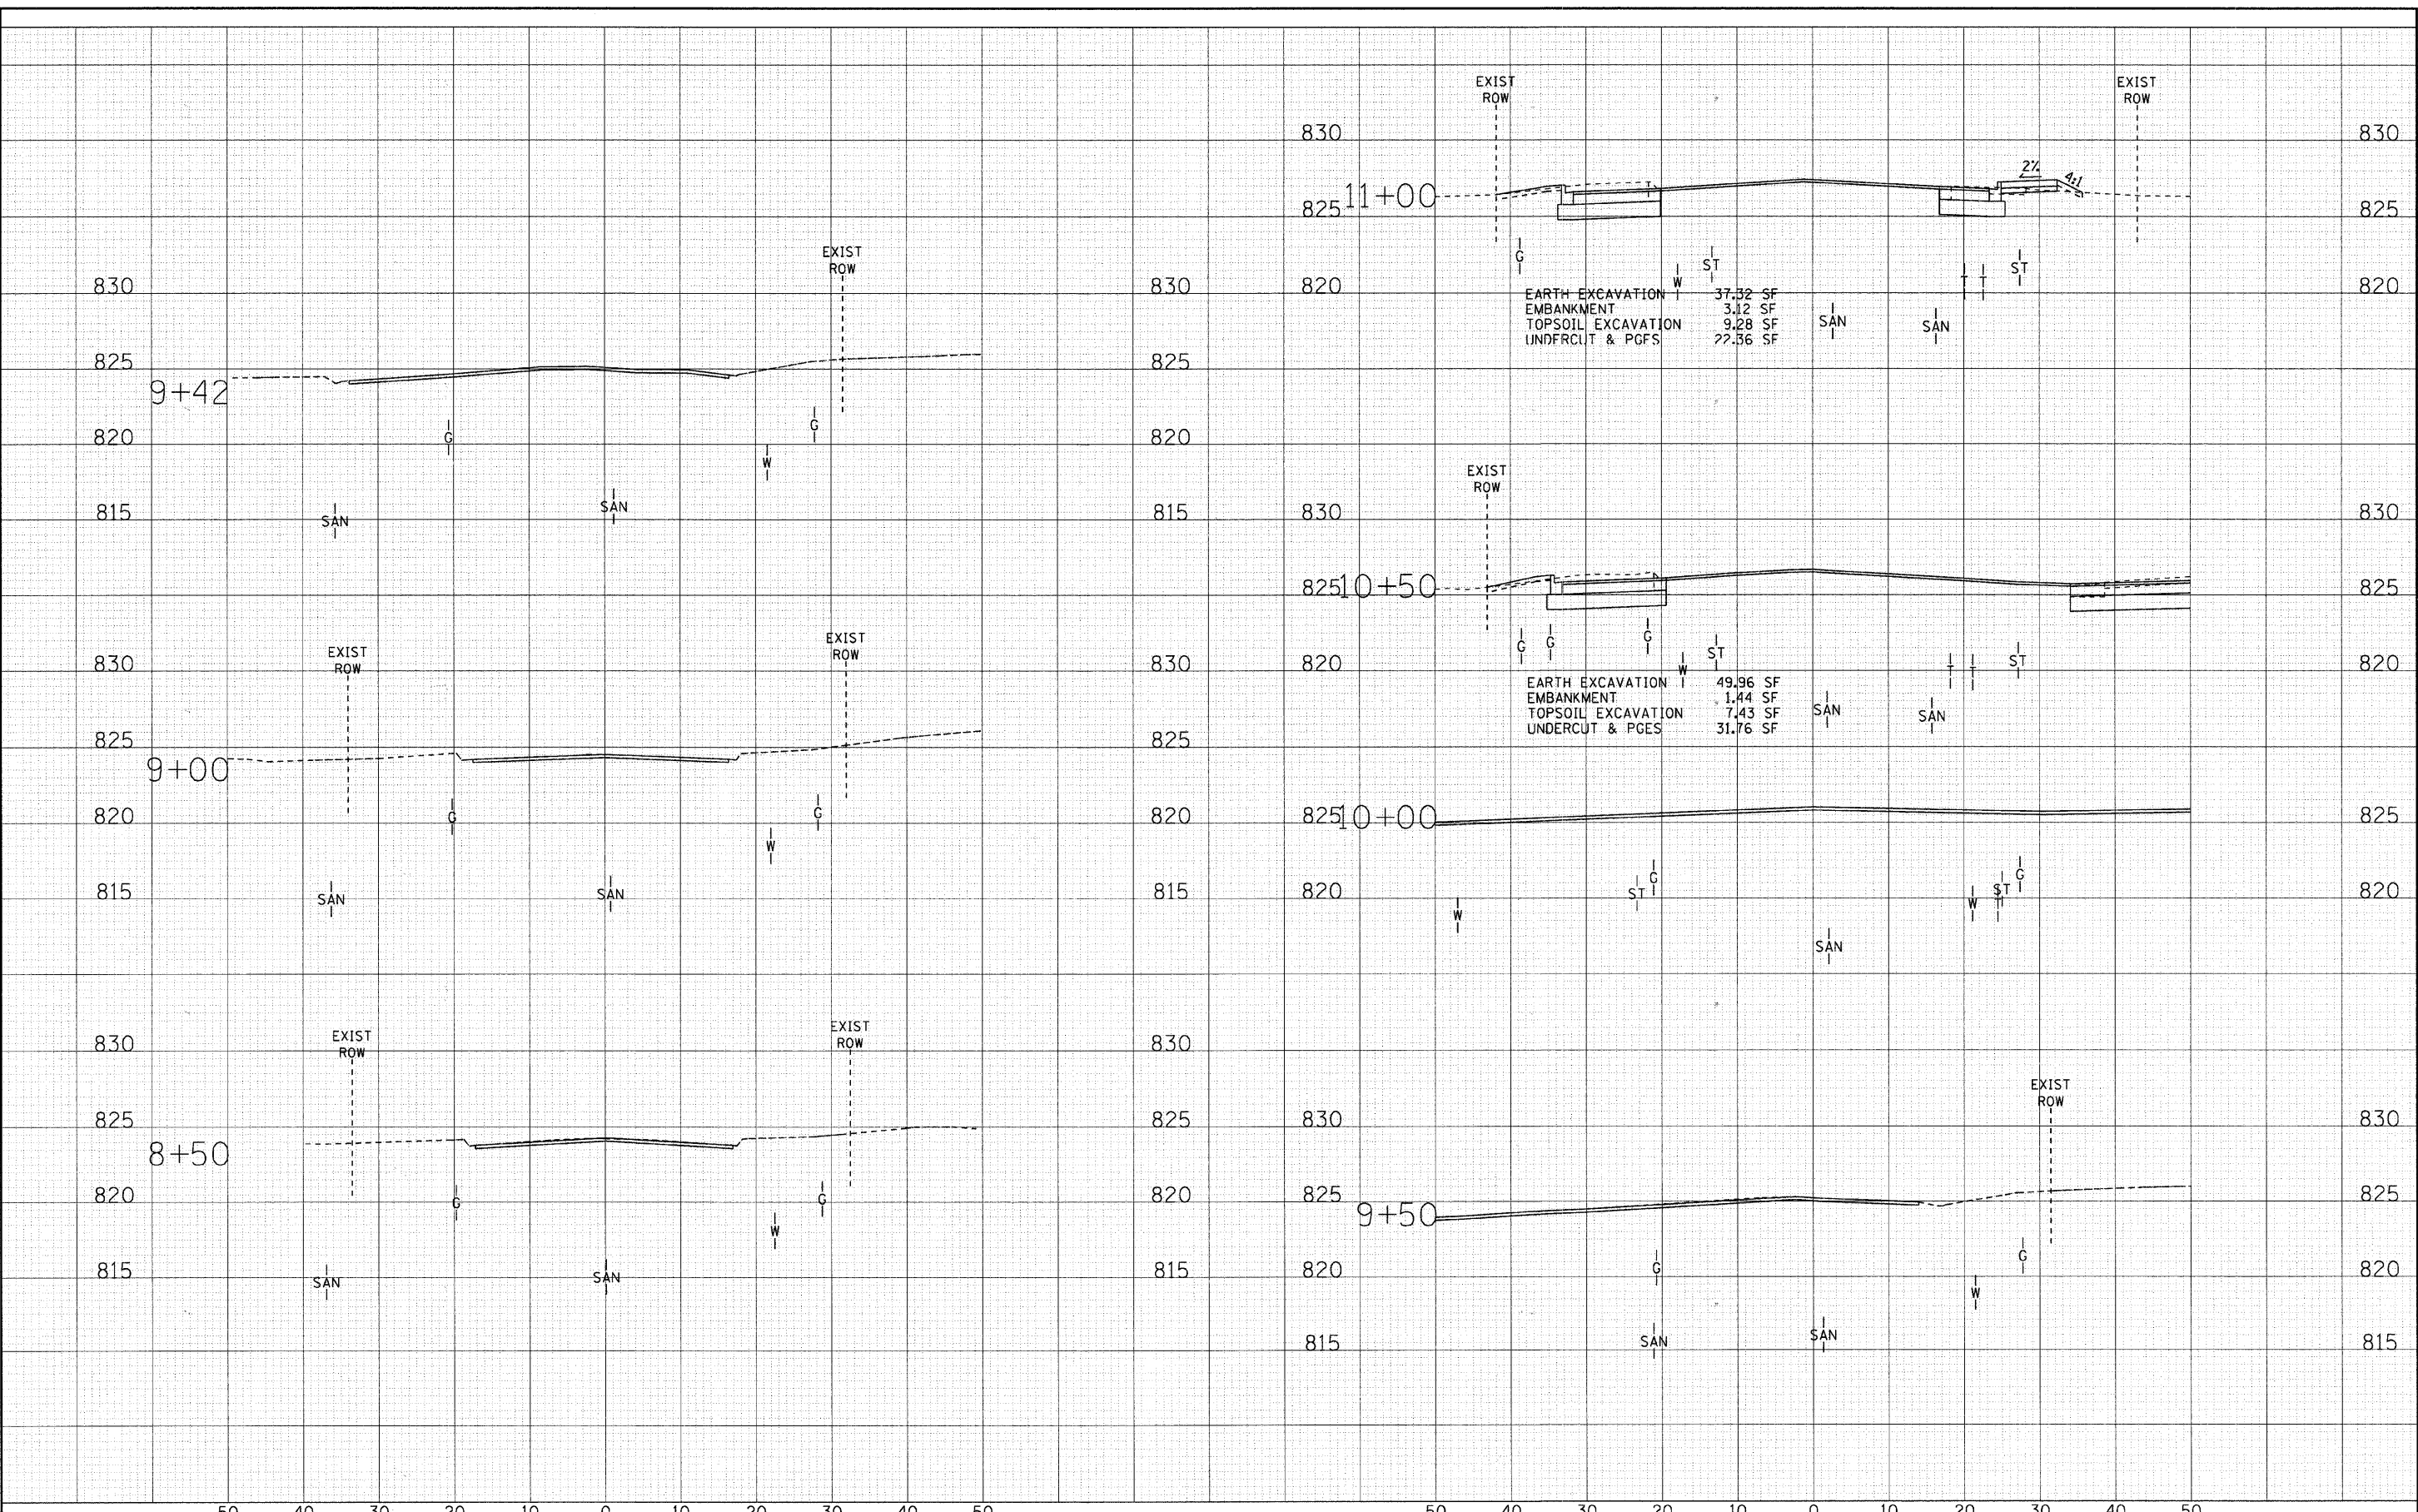

DESIGNED - MWP/DSH	REVISED - 03-01-10 PER IDOT
DRAWN - MAC	REVISED -
CHECKED - RWL	REVISED -
DATE - 03-01-10	REVISED -

VILLAGE OF CARY, ILLINOIS
THREE OAKS ROAD AND SILVER LAKE ROAD
ARRA INTERSECTION IMPROVEMENTS

CROSS SECTIONS
SILVER LAKE ROAD
 SCALE: H: 1"=10' V: 1"=5'
 STA. 8+50 TO STA. 11+00

F.A.U. RTE.	SECTION	COUNTY	TOTAL SHEETS	SHEET NO.
*	09-00058-00-CH	McHENRY	53	51
	C-91-511-10			CONTRACT NO. 63381
	ILLINOIS FED. AID PROJECT ARA-9003(635)			