


COPYRIGHT © 2009 BY BAXTER & WOODMAN, INC.  
 STATE OF ILLINOIS PROFESSIONAL DESIGN FIRM  
 LICENSE NO. 09-00058-00-CH  
 PROJECT NO. C-91-511-10  
 DRAWN BY: MWP/DSH  
 CHECKED BY: RWL  
 DATE: 03-01-10  
 PROJECT: VILLAGE OF CARY, ILLINOIS  
 THREE OAKS ROAD AND SILVER LAKE ROAD  
 ARRA INTERSECTION IMPROVEMENTS  
 SHEET NO. 52

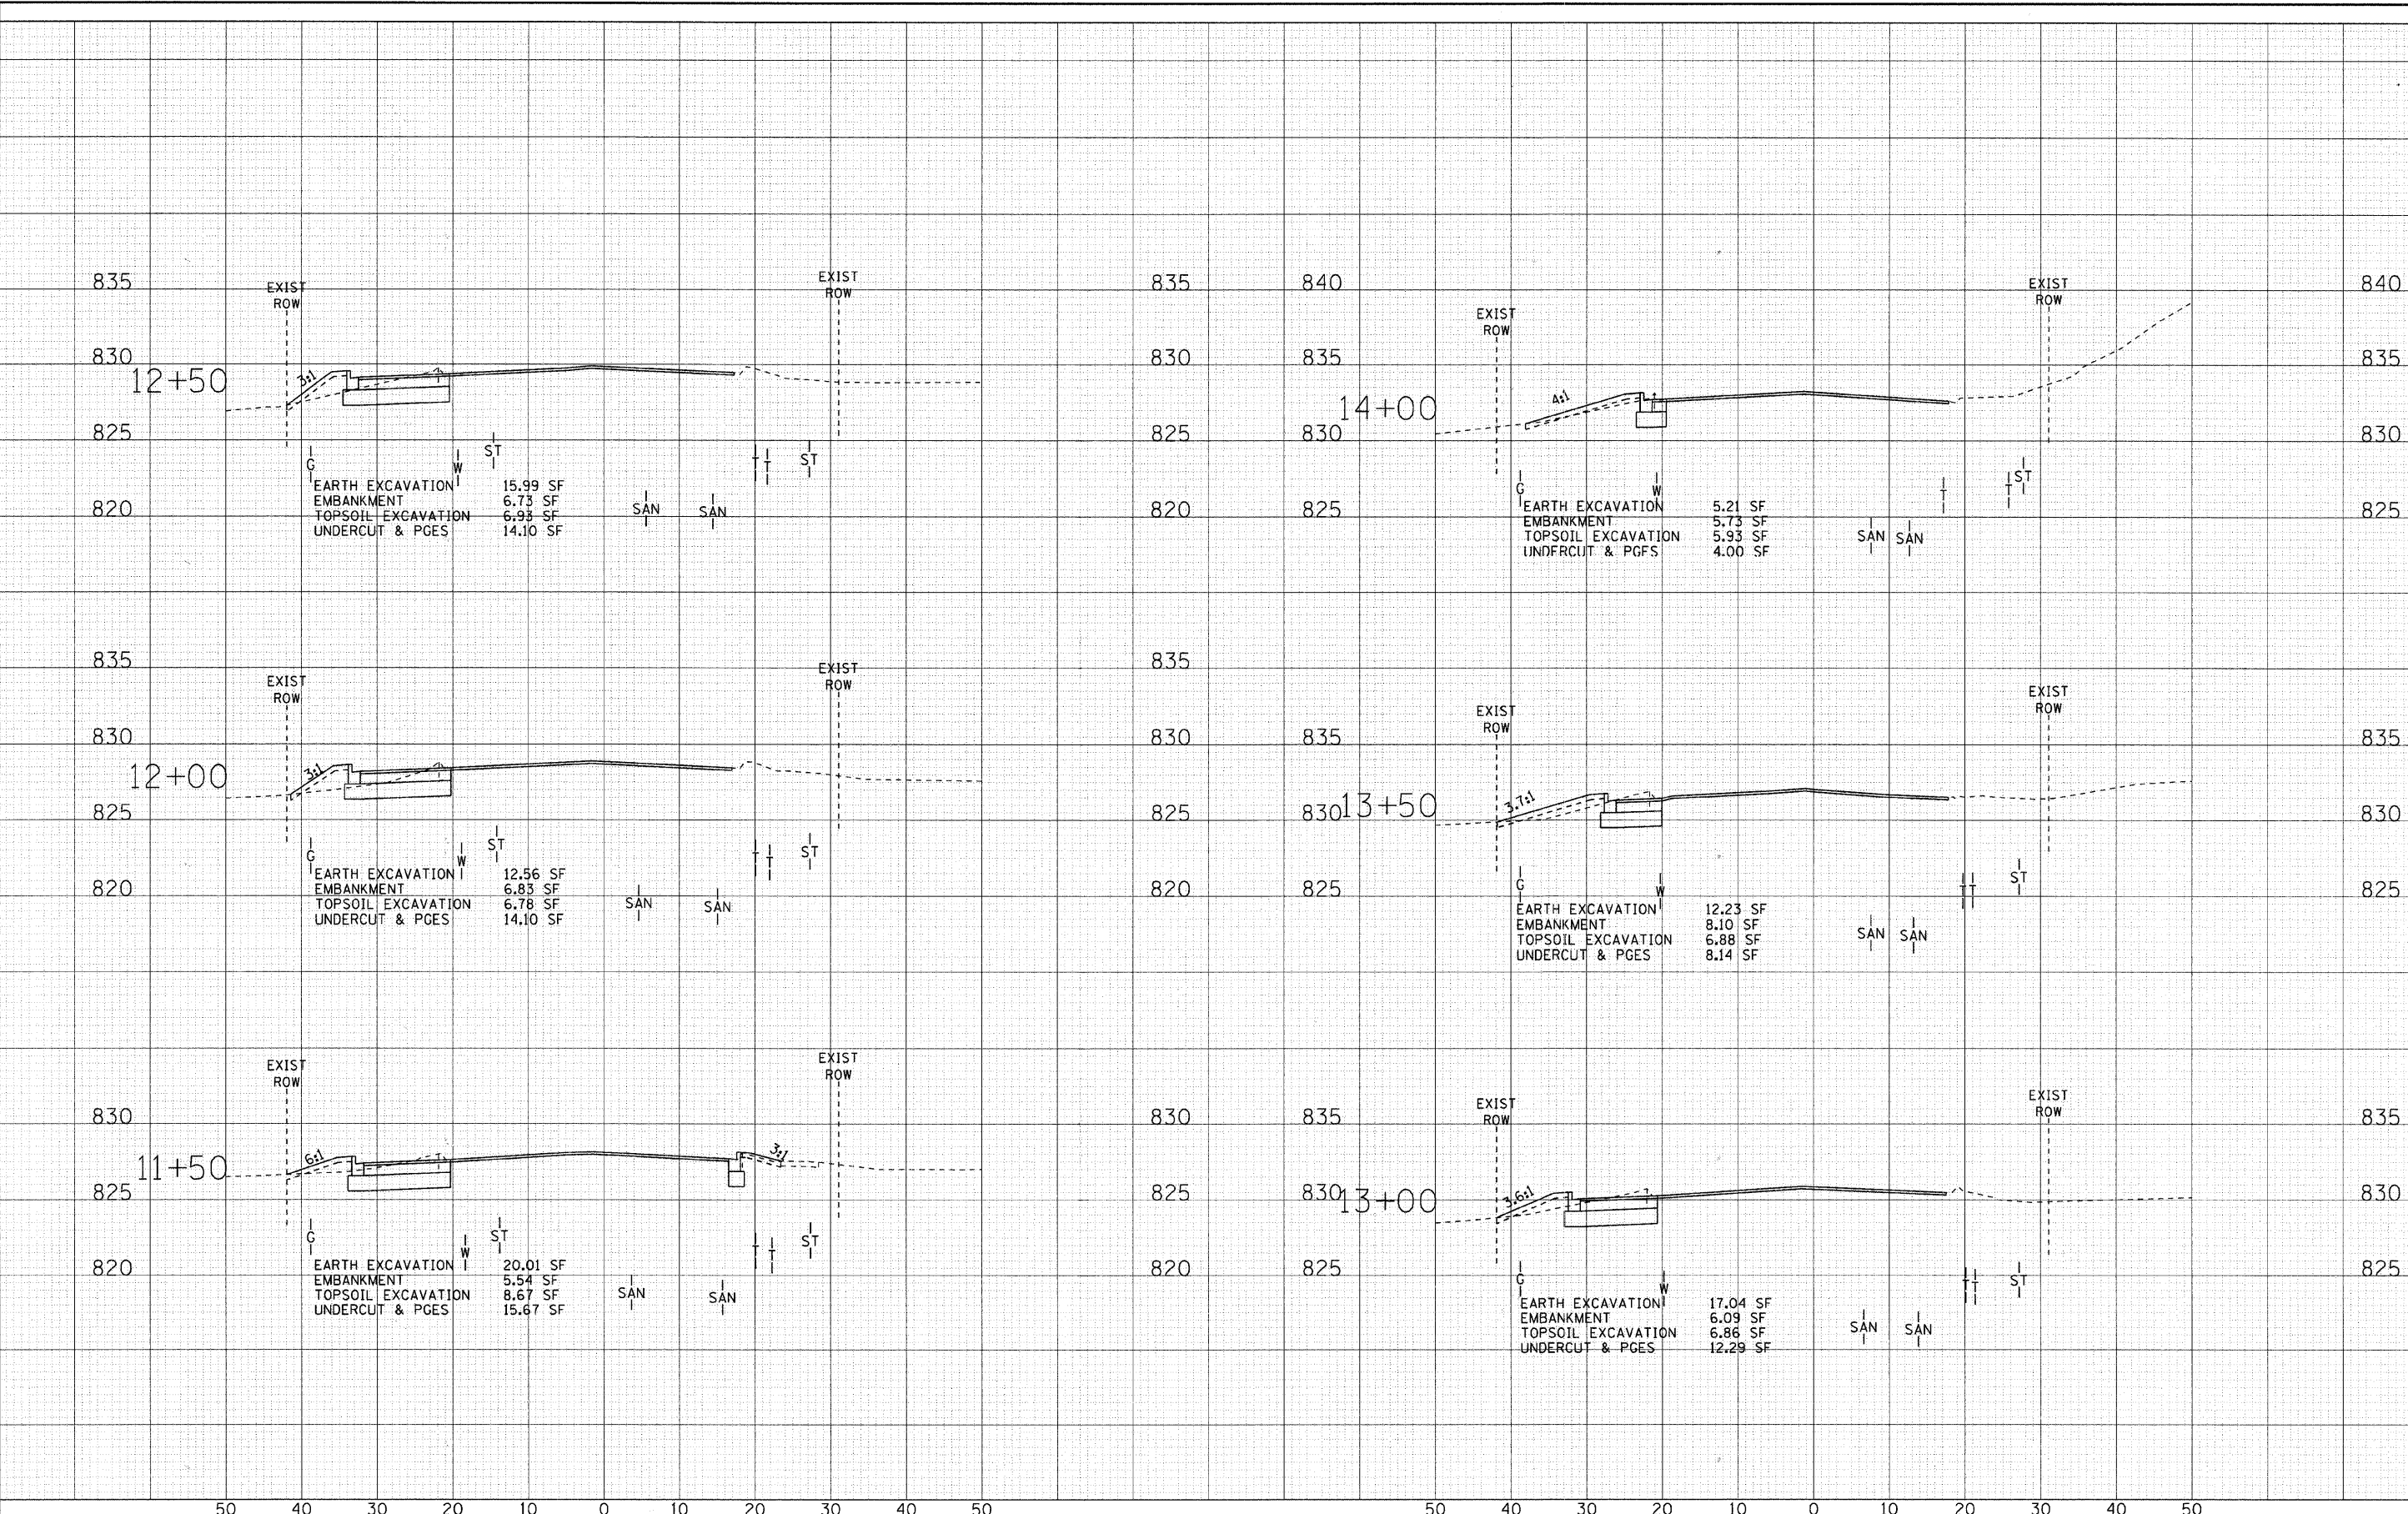

DESIGNED - MWP/DSH	REVISED - 03-01-10 PER IDOT
DRAWN - MAC	REVISED -
CHECKED - RWL	REVISED -
DATE - 03-01-10	REVISED -

**VILLAGE OF CARY, ILLINOIS**  
**THREE OAKS ROAD AND SILVER LAKE ROAD**  
**ARRA INTERSECTION IMPROVEMENTS**

**CROSS SECTIONS**  
**SILVER LAKE ROAD**  
 SCALE: H: 1"=10' V: 1"=5'  
 STA. 11+50 TO STA. 14+00

F.A.U. RTE.	SECTION	COUNTY	TOTAL SHEETS	SHEET NO.
•	09-00058-00-CH	McHENRY	53	52
C-91-511-10		CONTRACT NO. 63381		
FED. ROAD DIST. NO.		ILLINOIS FED. AID PROJECT ARA-900316351		