


FAU RTE	SECTION	COUNTY	TOTAL SHEETS	SHEET NO.
191	08-00999-01-RS	LAKE	60	17
F.H.W.A. REC.	ILLINOIS	PROJECT	ARA-9003(467)	CONTRACT NO. 63407

SCALE: 1" = 5' HORIZ.
1" = 25' VERT.

EXISTING PAVEMENT:

1. HMA PAVEMENT
2. AGGREGATE BASE

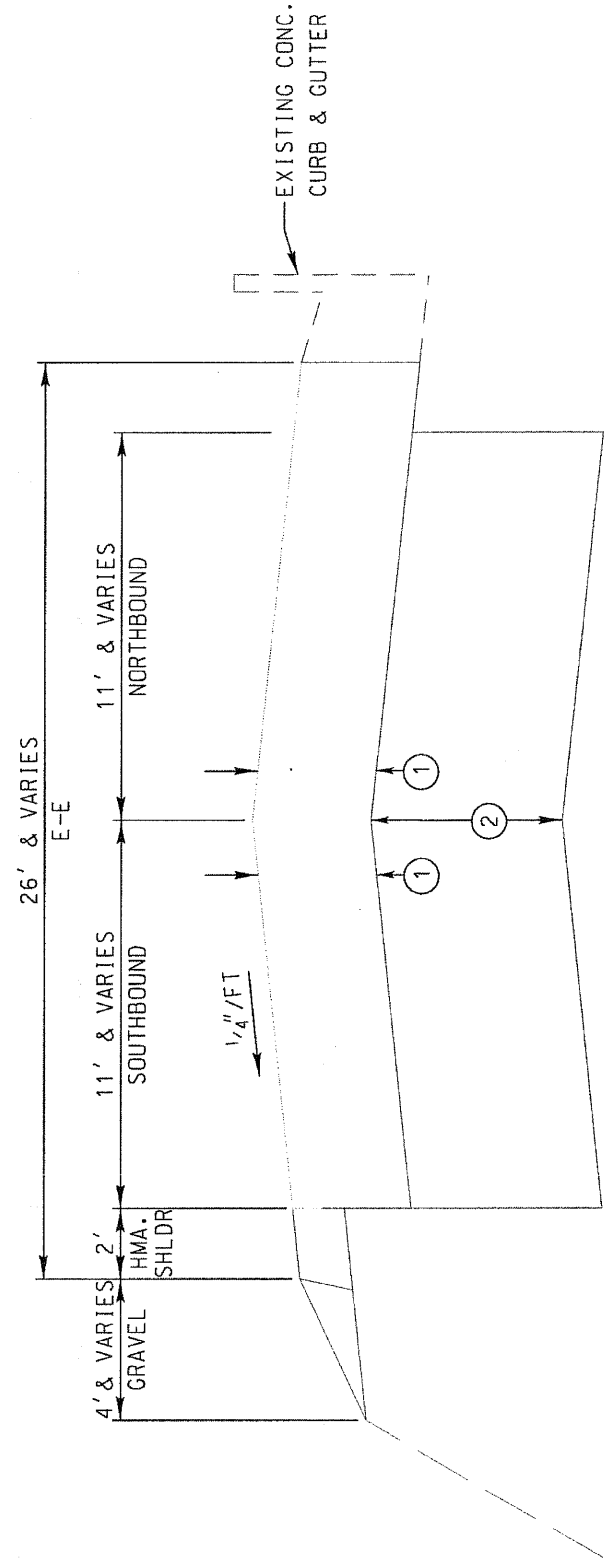

102+32 to 106+40
111+29 to 116+10

EXISTING TYPICAL SECTION

SCALE: 1" = 5' HORIZ.
1" = 25' VERT.

▲ DENOTES PAVEMENT MARKING
● SEE PLAN FOR TYPE

REMOVAL ITEMS:


3. HMA SURFACE REMOVAL, 2"
4. HMA SURFACE REMOVAL, VARIABLE DEPTH, 2" @ LANE LINE TO 4 1/2" @ E/P
5. EXCAVATING AND GRADING EXISTING SHOULDER
6. PAVED SHOULDER REMOVAL

PROPOSED RESURFACING:

7. 1-1/2" HMA SURFACE COURSE, MIX "D", N70
- 2-1/4" HMA BINDER COURSE, IL-19.0, N70
- 3/4" POLYMERIZED LEVELING BINDER (MACHINE METHOD), IL-4.75, N50

PROPOSED SHOULDER:

8. 1 1/2" HMA SURFACE COURSE, MIX "D", N70
- 4 1/2" HMA BINDER COURSE, IL-19.0, N70
9. AGGREGATE SHOULDERS, TYPE A, 6"
10. SEEDING (COMPLETE)

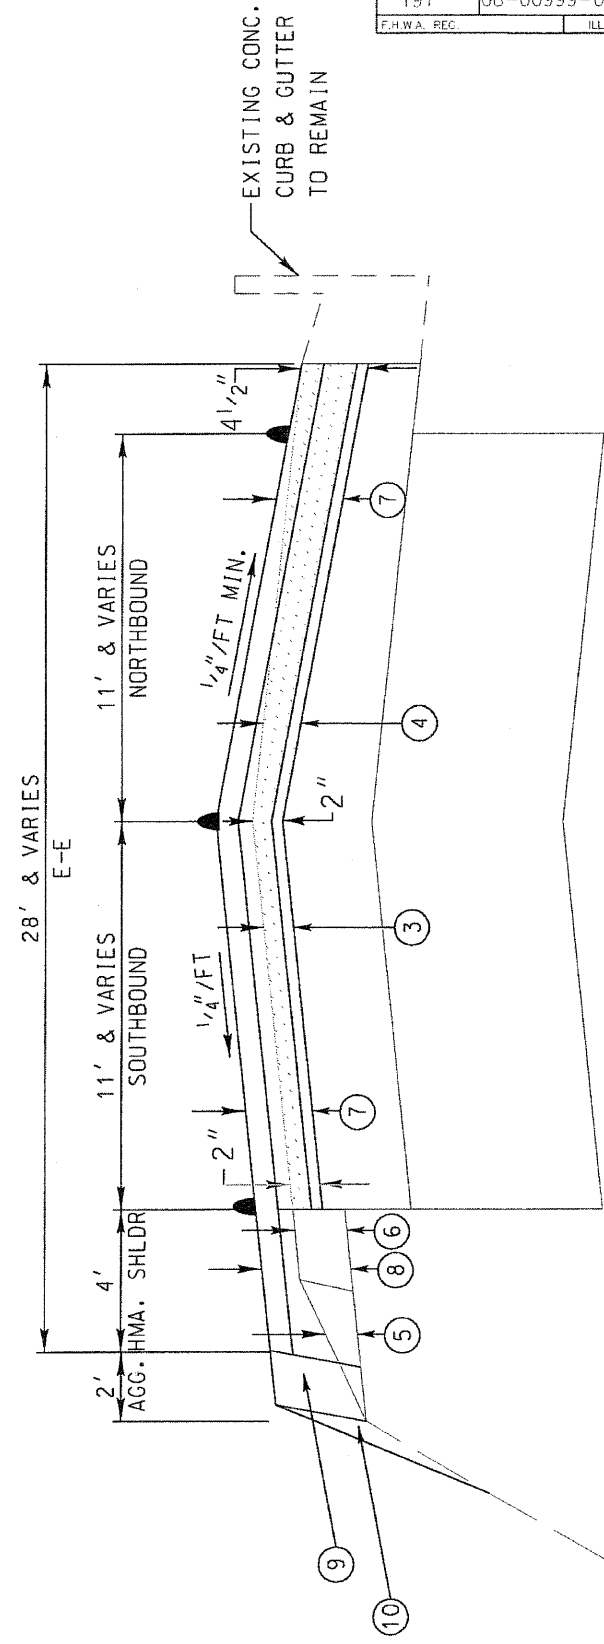

102+32 to 106+40
111+29 to 116+10

PROPOSED TYPICAL SECTION

NO.	DESCRIPTION	DATE	BY	SURVEYOR
1	PER LCDOT REVIEW COMMENTS	10/26/09	EB	DSGMR/LIAISON



FAIRFIELD ROAD
RESURFACING 2009



TYPICAL SECTIONS
STA. TO

ROUTE	SECTION	SECTION NUMBER	SHEET	SHEETS
CH49	113	08-00999-01-RS	17	60