

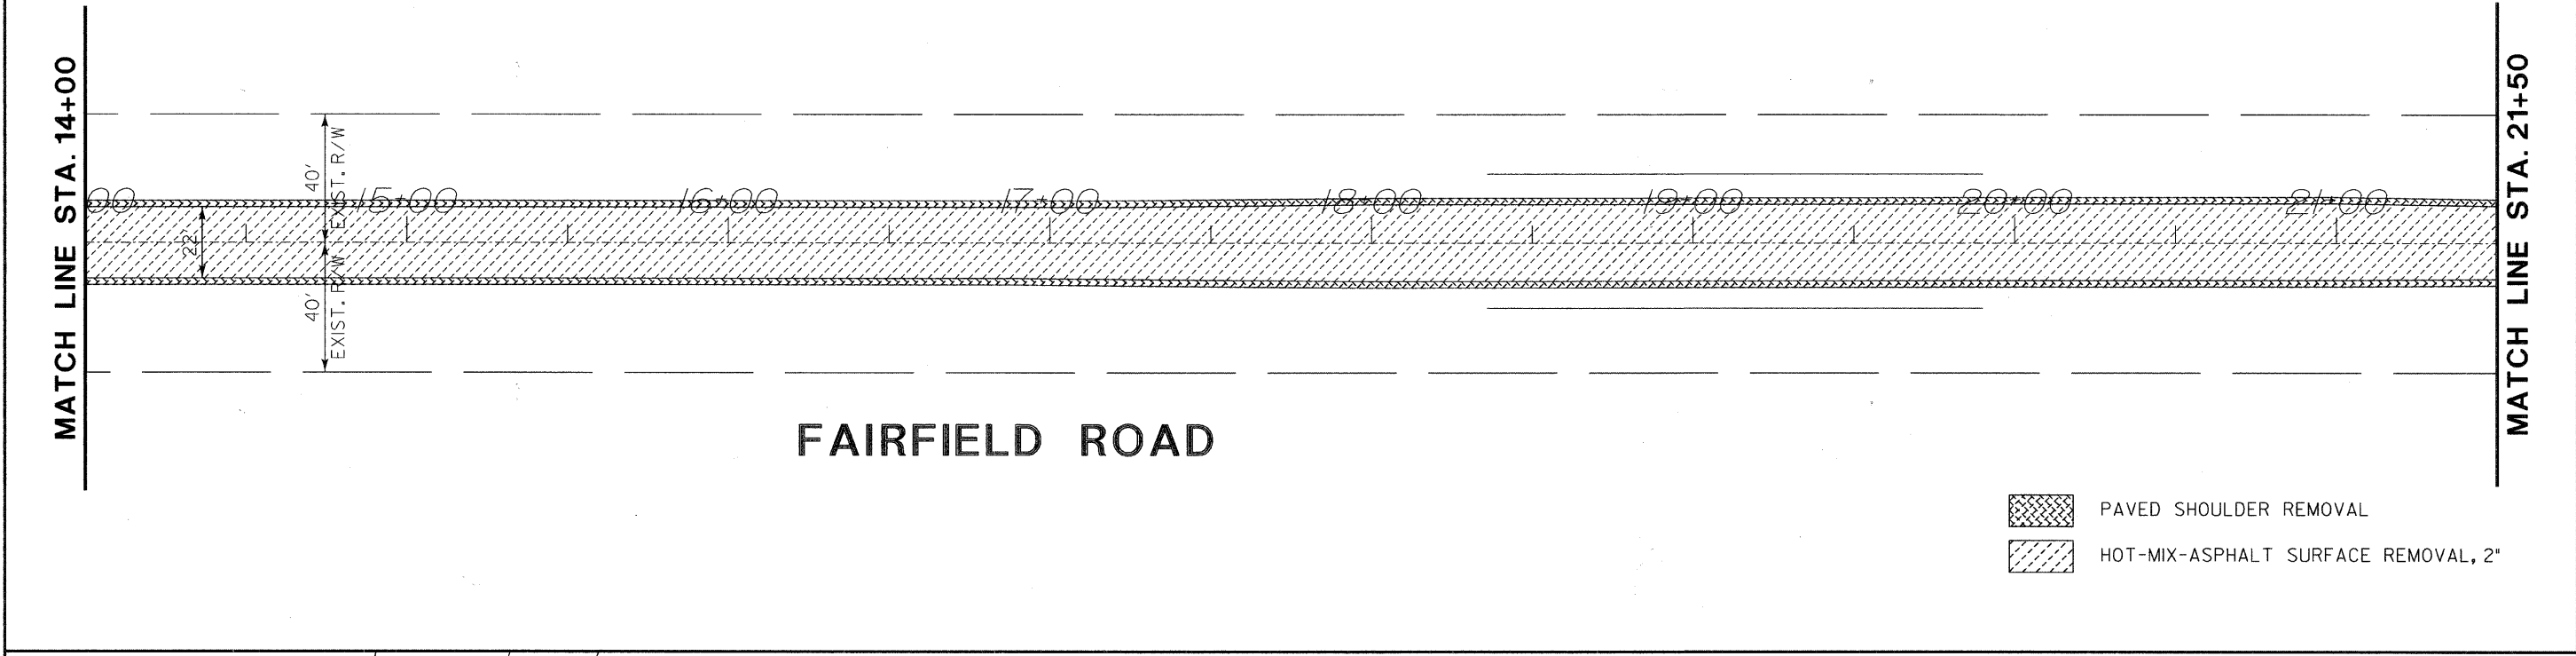


FAU RTE	SECTION	COUNTY	TOTAL SHEETS	SHEET NO.
191	08-00999-01-RS	LAKE	60	28
F.H.W.A. REG.		ILLINOIS PROJECT	ARA-9003(467)	
CONTRACT NO. 63407				

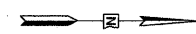


- PAVED SHOULDER REMOVAL
- HOT-MIX-ASPHALT SURFACE REMOVAL, 2"

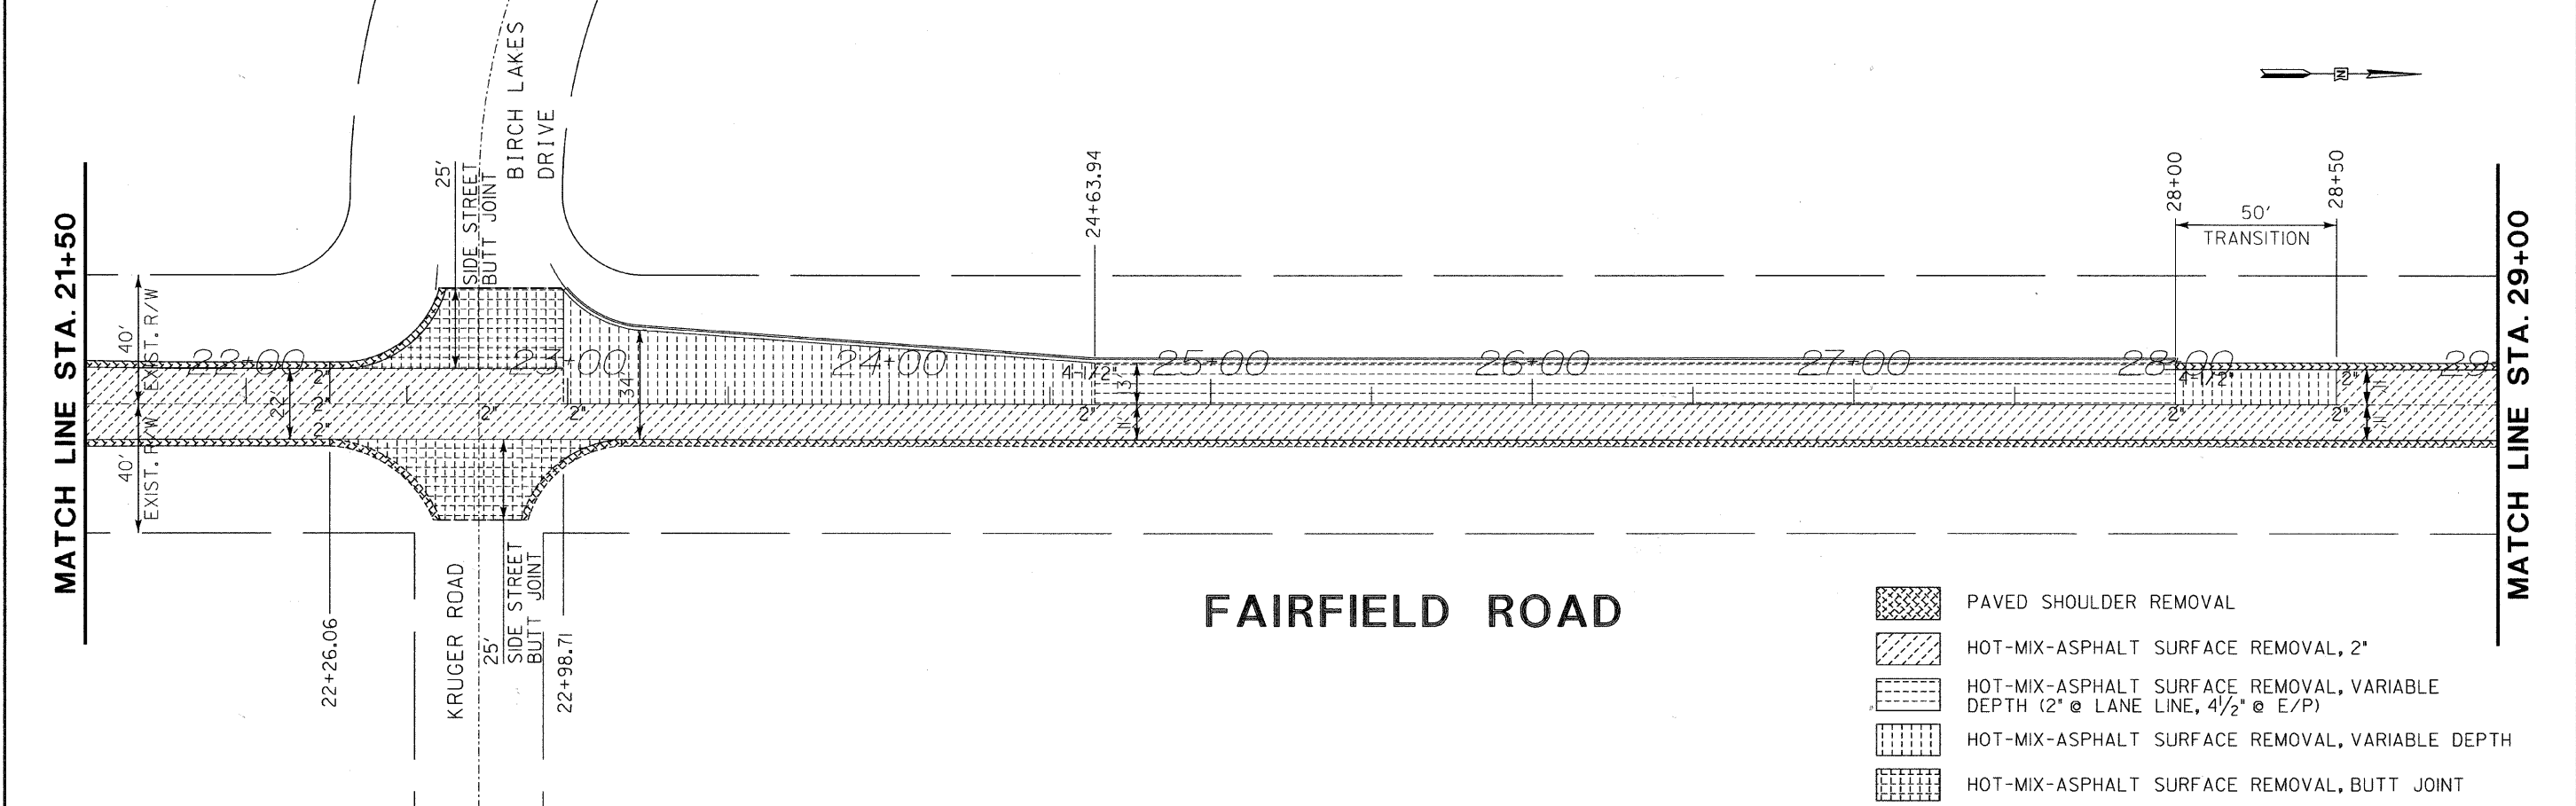

- PAVED SHOULDER REMOVAL
- HOT-MIX-ASPHALT SURFACE REMOVAL, 2"
- HOT-MIX-ASPHALT SURFACE REMOVAL, VARIABLE DEPTH (2" @ LANE LINE, 4 1/2" @ E/P)
- HOT-MIX-ASPHALT SURFACE REMOVAL, VARIABLE DEPTH
- HOT-MIX-ASPHALT SURFACE REMOVAL, BUTT JOINT

REVISIONS / REMARKS				
NO.	DESCRIPTION	DATE	BY	SURVEYOR:
1	PER LCDOT REVIEW COMMENTS	10/06/09	EB	DSGMR/LIAISON:
2	PER IDOT REVIEW COMMENTS	11/24/09	MK	PLOTTED BY: hdsxs 12/3/2009

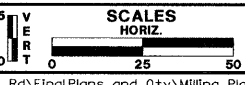

**FAIRFIELD ROAD
RESURFACING 2009**



PLAN SHEET
STA. 14+00 TO 29+00

ROUTE	SECTION	SECTION NUMBER	SHEET	SHEETS
CH49	113	08-00999-01-RS	28	60

FILE NAME: Y:\dgn\2009 Resurfacing (Consultant Job)\Fairfield Rd - IL Rte 176 to Old McHenry Rd\Final Plans and Qty\Milling Plan Sheets\113-03 mp02.dgn